




CURALEAF
301 EDGEWATER DR.
ST#405
WAKEFIELD, MA 01880

CAD Dwg #: NJ_EDGEWATER
Drawn By: JC
Checked By: MS
Revision 1:

Sheet Title:
NEW JERSEY
EDGEWATER DISPENSARY

Location:
NEW JERSEY
4237 US 130
EDGEWATER PARK, NJ 08010
Date: 09-29-2020
Scale: NTS

Sheet:
AO

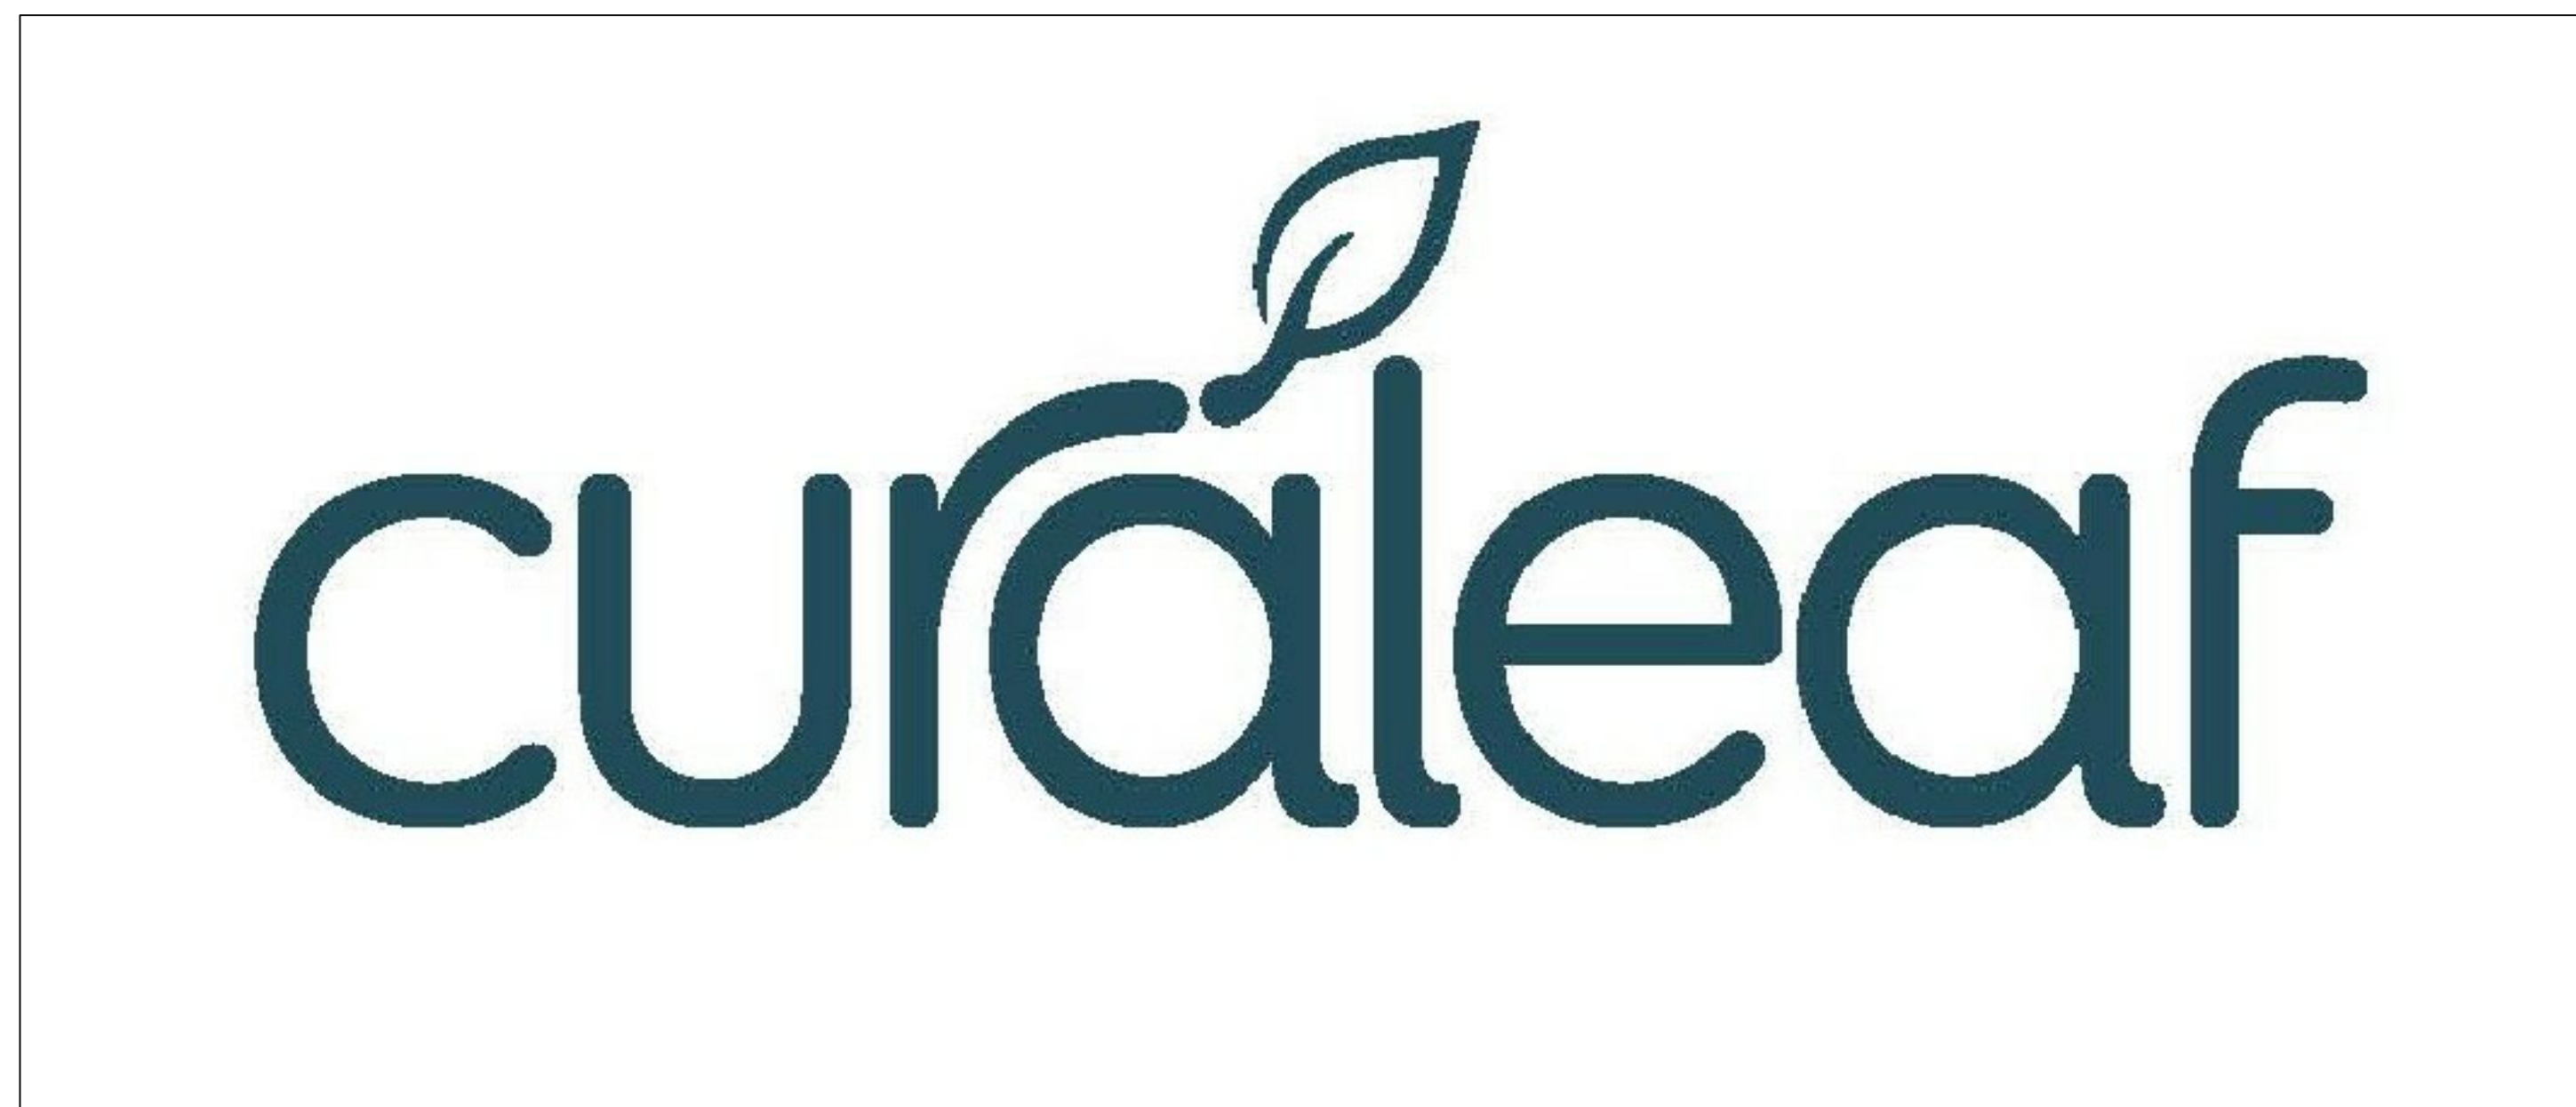

NJ - EDGEWATER DISPENSARY


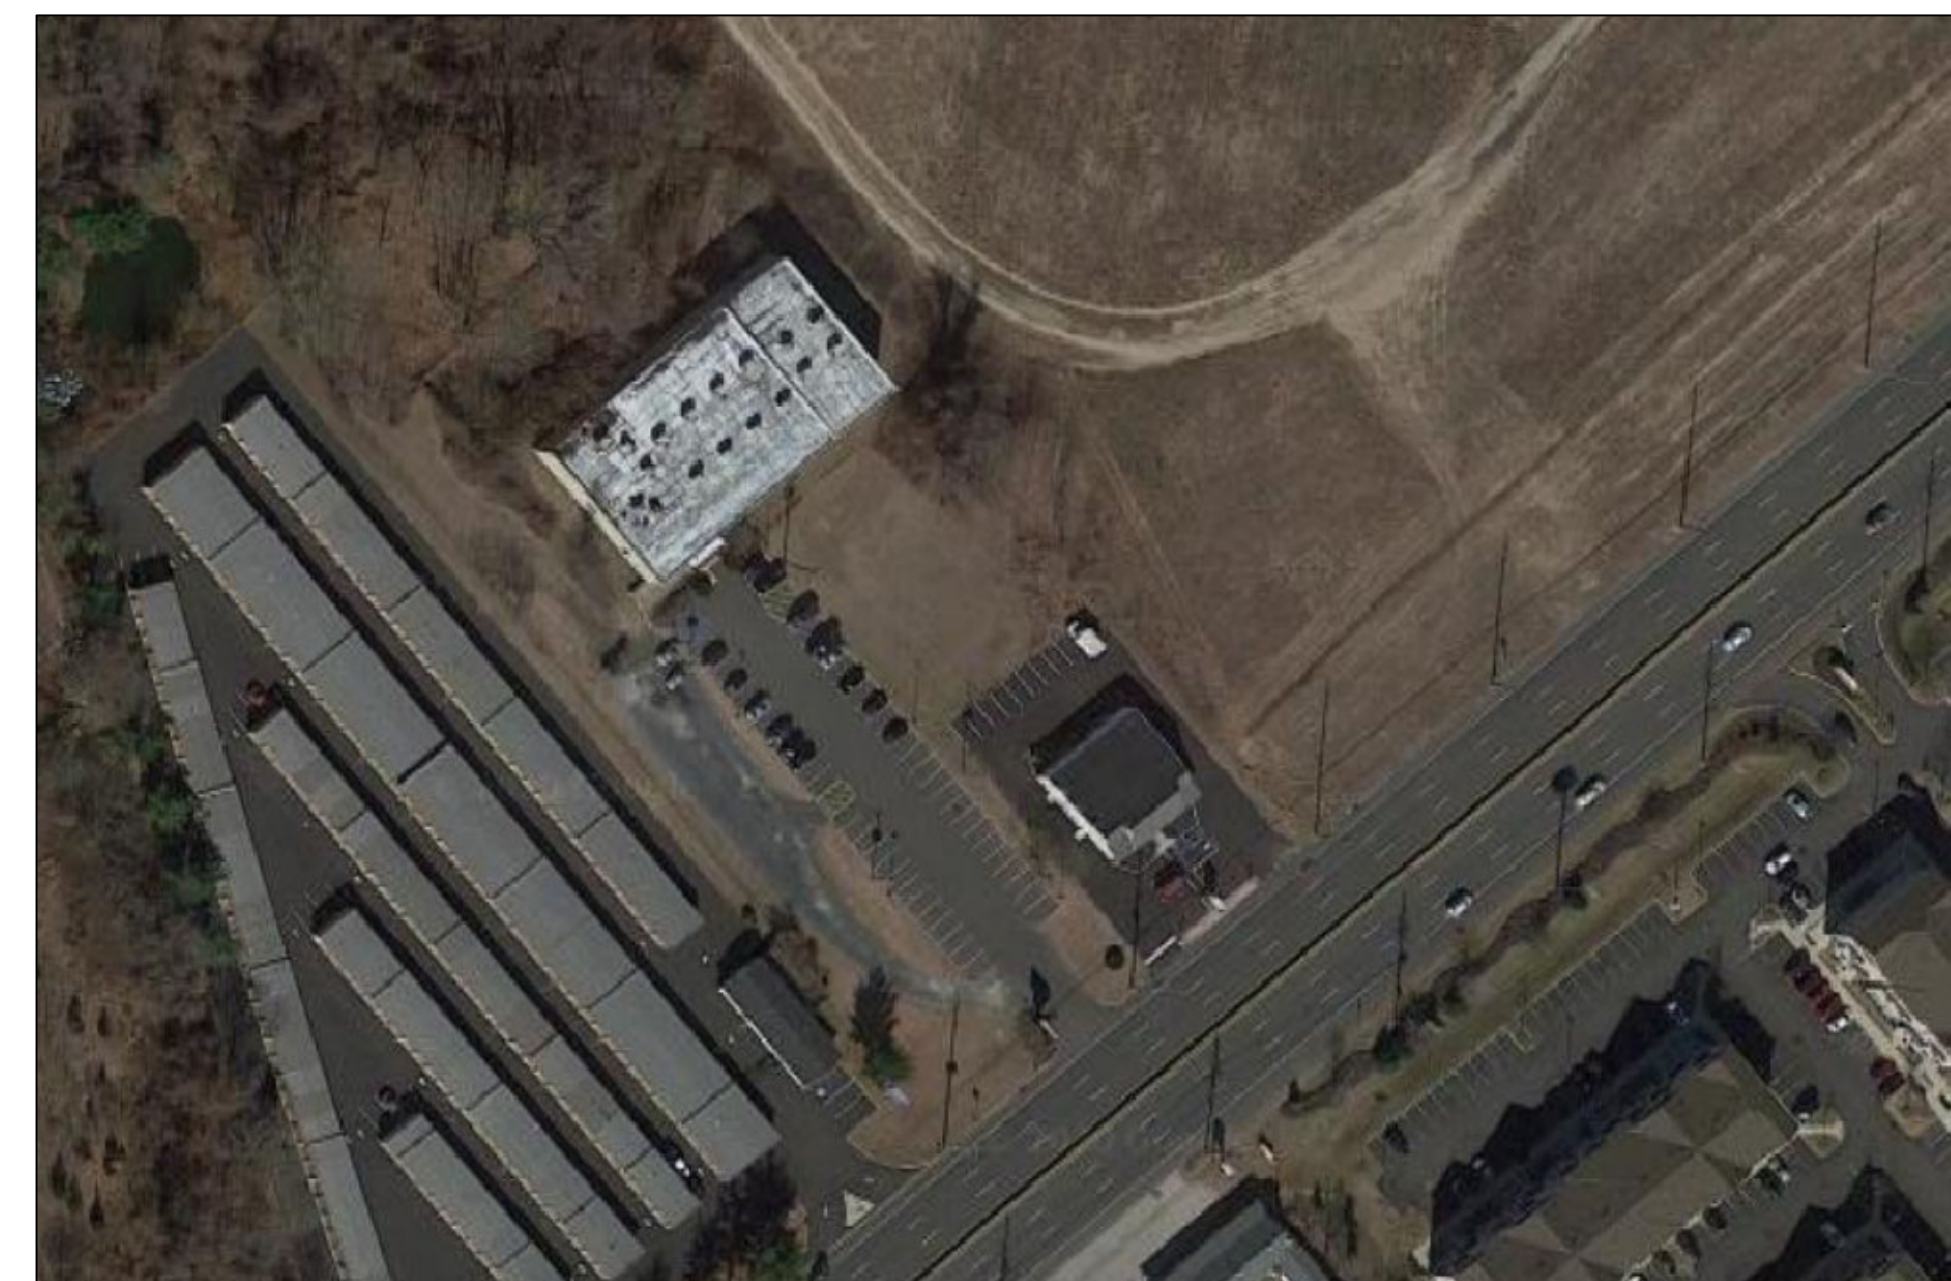


TABLE OF CONTENTS:

- A0 - TITLE PAGE AND CONTENTS
- R1 - DISPENSARY RENDER 1
- R2 - DISPENSARY RENDER 2
- R3 - DISPENSARY RENDER 3
- A1 - FLOOR PLAN
- A2 - REFLECTED CEILING PLAN
- A3 - INTERIOR ELEVATIONS
 - SHEET #1
- A4 - INTERIOR ELEVATIONS
 - SHEET #2
- C1 - COMPLIANCE
 - DISPENSARY FLOOR PLAN
- C2 - COMPLIANCE
 - LOWER LEVEL FLOOR PLAN



① Section 1A
1/2" = 1'-0"

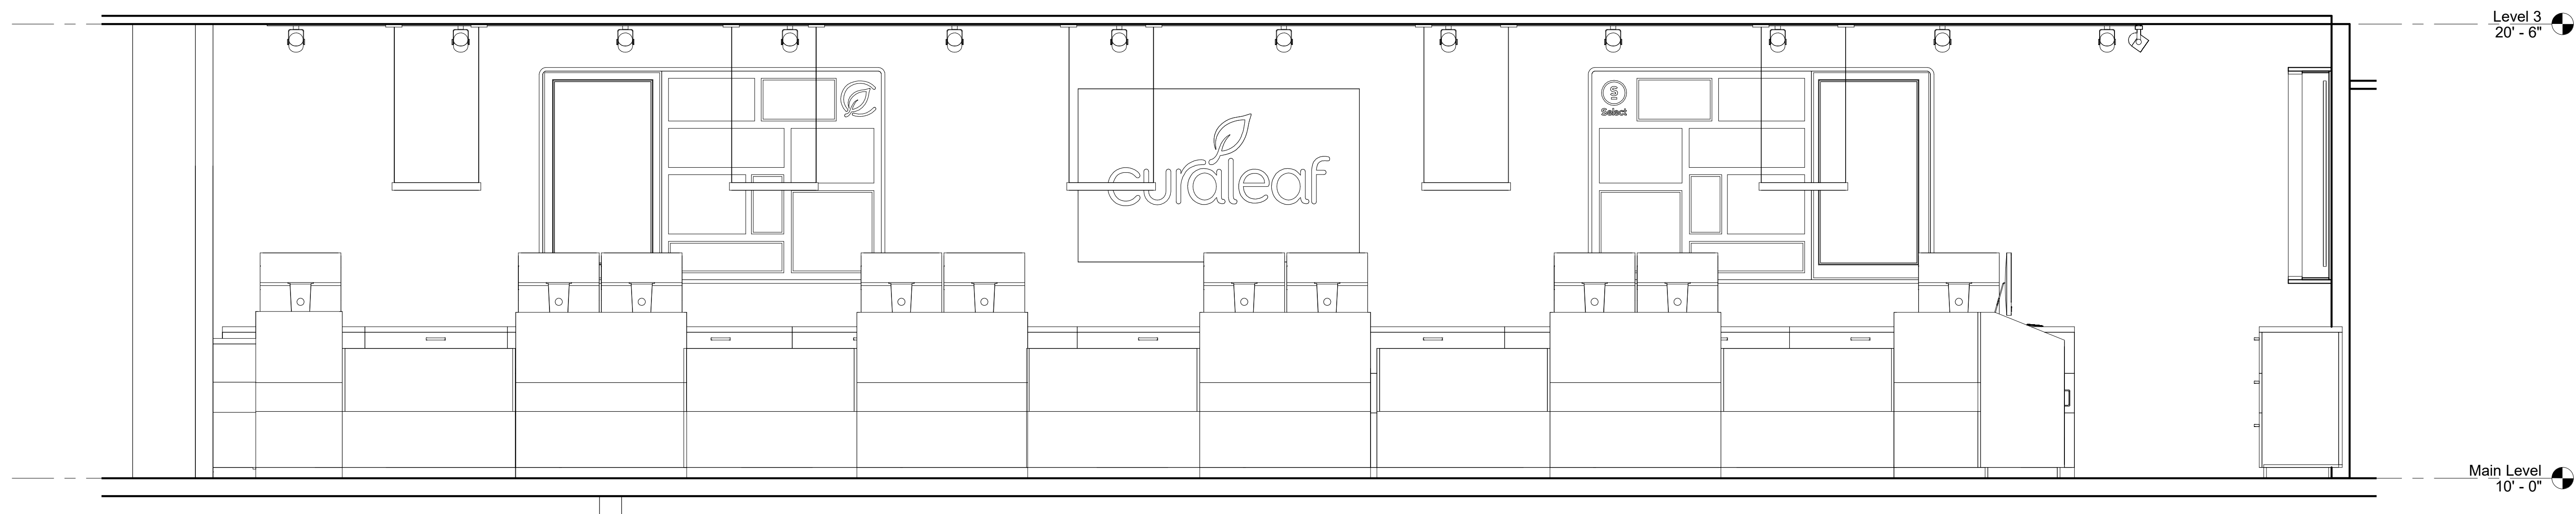

② 3d view 1
1/2" = 1'-0"

curaleaf


CURALEAF
301 EDGEWATER DR.
ST#405
WAKEFIELD, MA 01880

CAD Dwg #: NJ_Edgewater
Drawn By: JC
Checked By: MS
Revision 1:

Sheet Title:
Dispensary View 1 and render

Location:
New Jersey
4237 US 130
Edgewater Park NJ
Date: 09/22/20
Scale: As indicated

R1

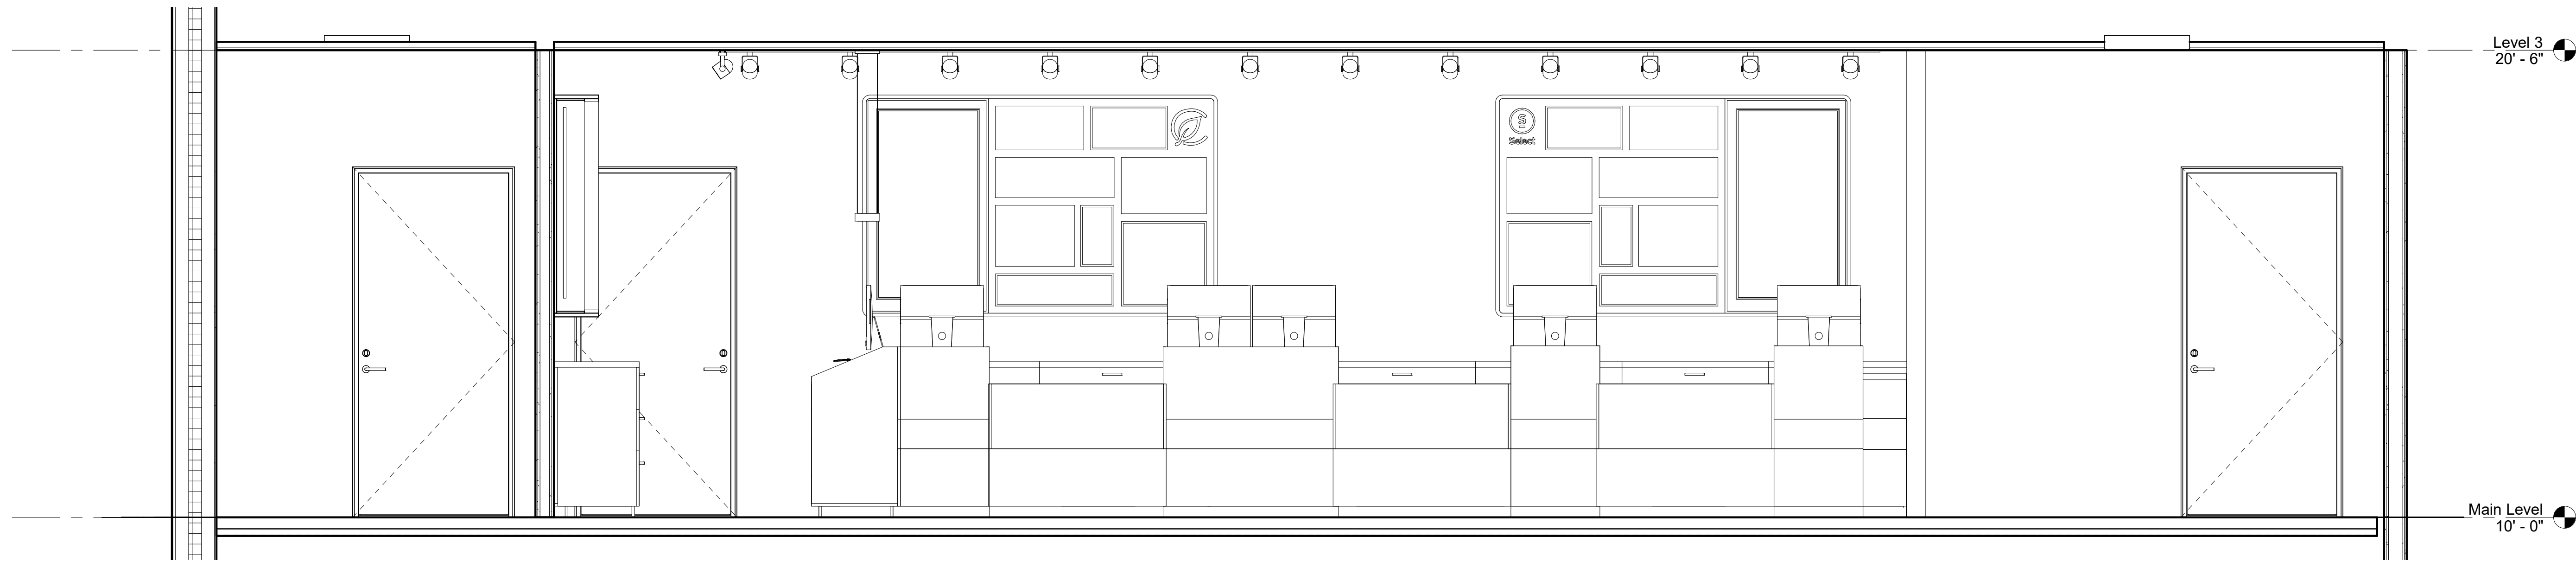

① Section 2A
1/2" = 1'-0"



② 3D View 2
1/2" = 1'-0"

curaleaf

CURALEAF
301 EDGEWATER DR.
ST#405
WAKEFIELD, MA 01880


CAD Dwg #: NJ_Edgewater
Drawn By: JC
Checked By: MS
Revision 1:

Sheet Title:
Dispensary View 2

Location:
New Jersey
4237 US 130
Edgewater Park NJ

Date: 09/22/20
Scale: As indicated

R2

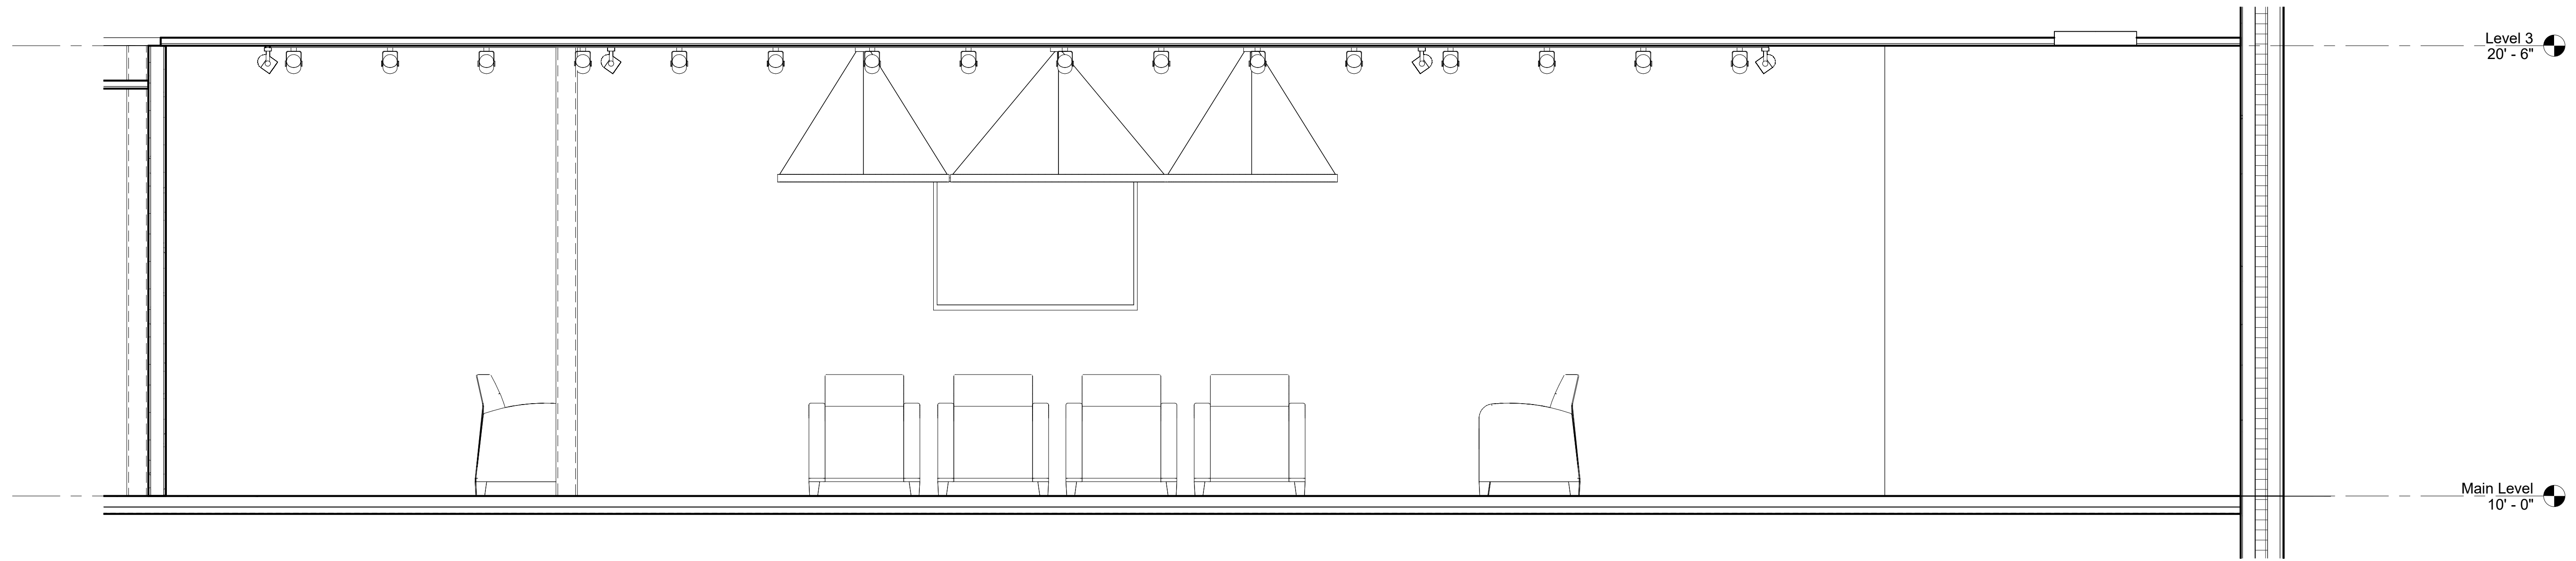

① Section 3A
1/2" = 1'-0"



② Lounge
1/2" = 1'-0"

curaleaf

CURALEAF
301 EDGEWATER DR.
ST#405
WAKEFIELD, MA 01880

CAD Dwg #: NJ_Edgewater

Drawn By: JC

Checked By: MS

Revision 1:


Sheet Title:
Dispensary View 3


Location:
New Jersey
4237 US 130
Edgewater Park NJ

Date: 09/22/20

Scale: As indicated

R3

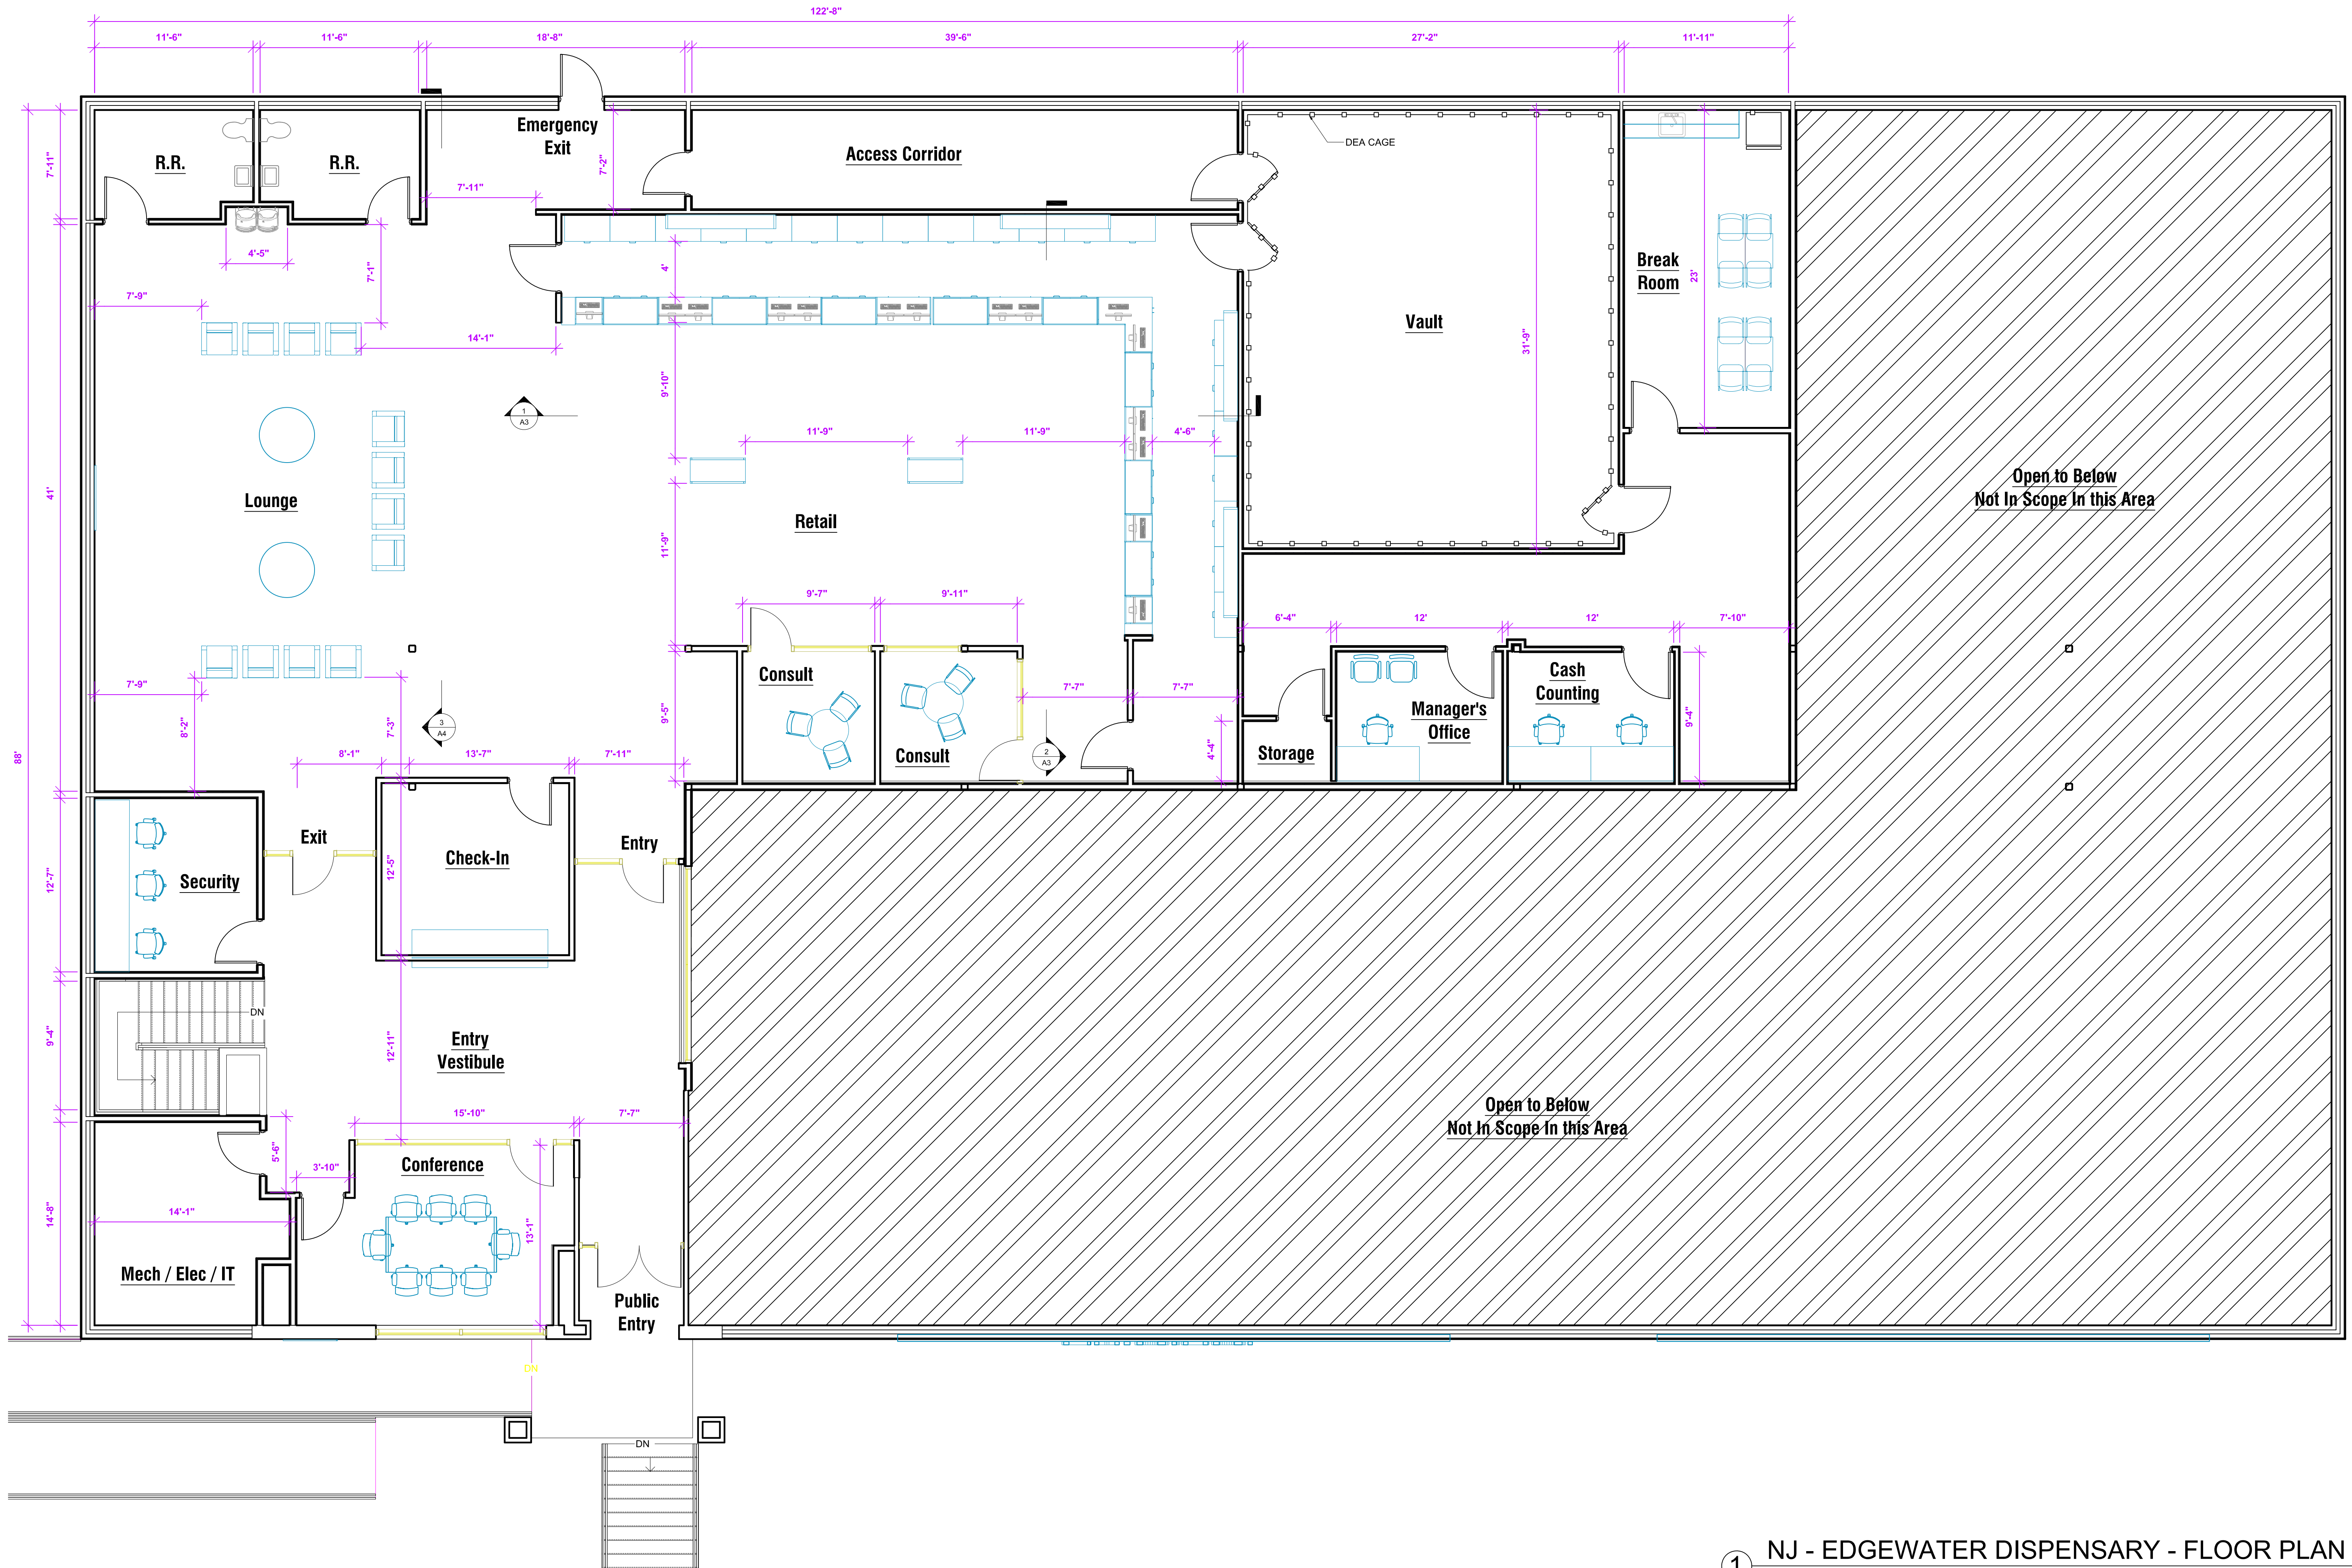

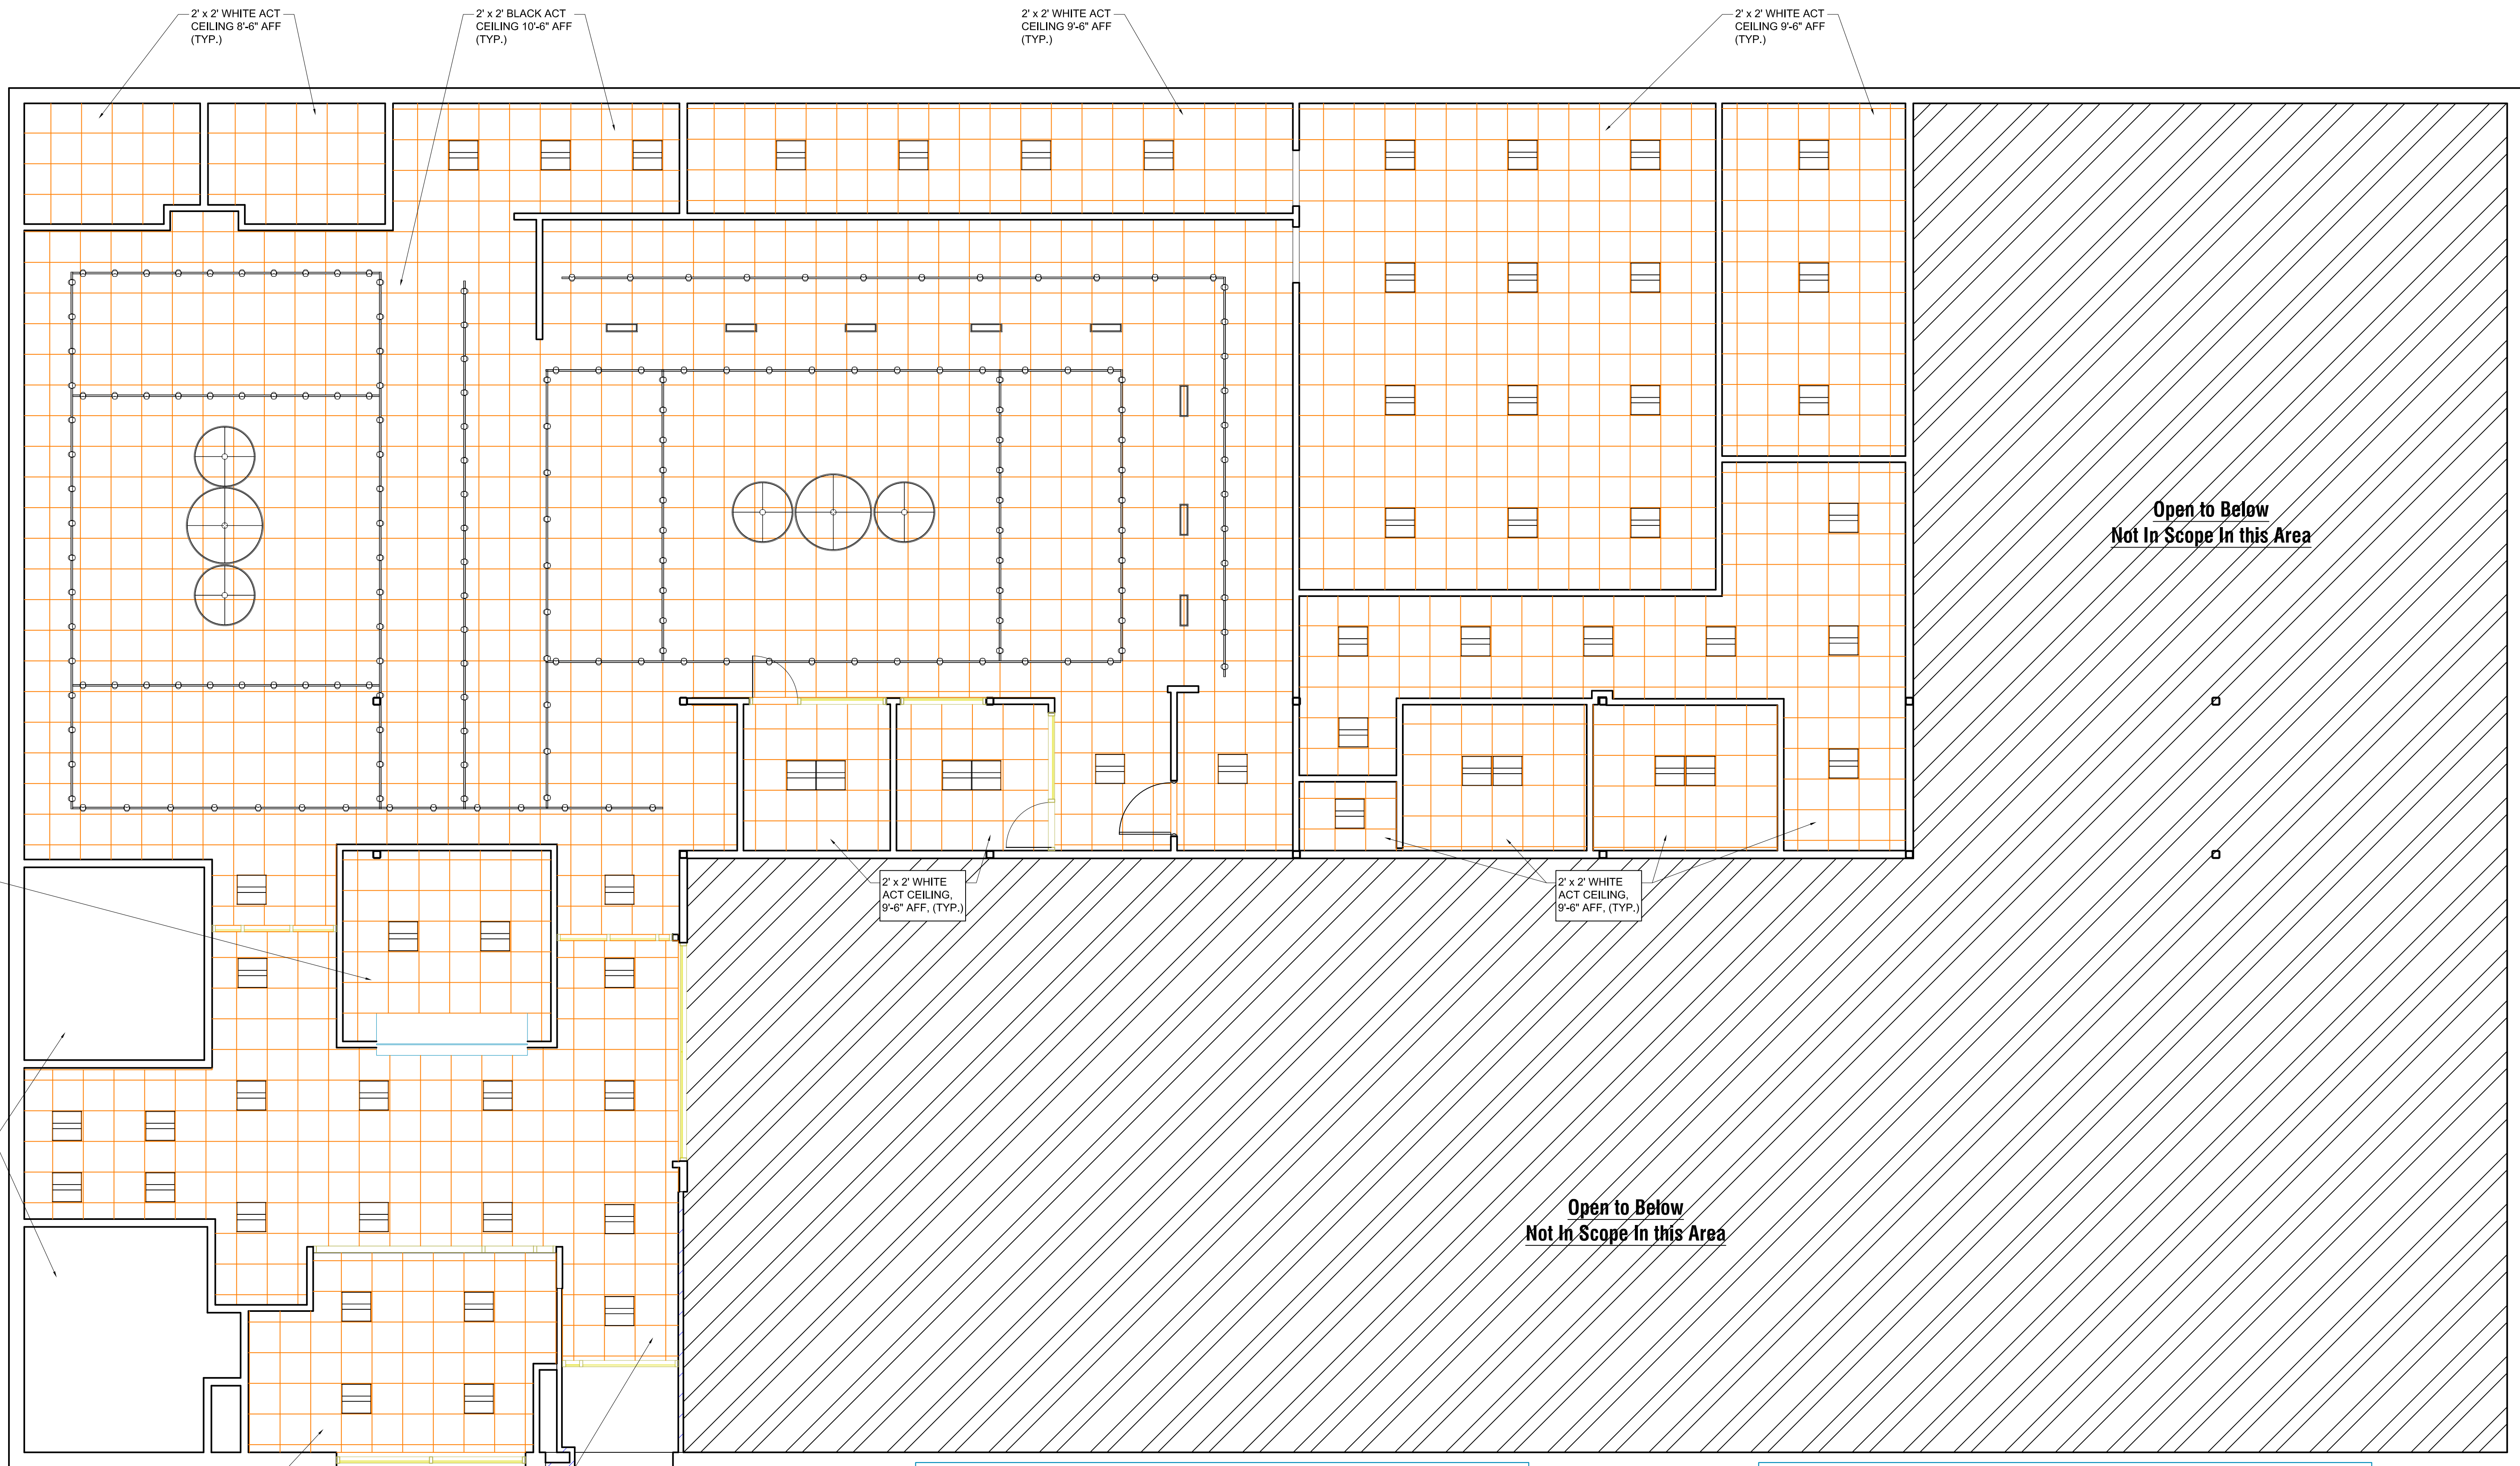

2' x 2' WHITE ACT
CEILING 8'-6" AFF
(TYP.)

2' x 2' BLACK ACT
CEILING 10'-6" AFF
(TYP.)

2' x 2' WHITE ACT
CEILING 9'-6" AFF
(TYP.)

2' x 2' WHITE ACT
CEILING 9'-6" AFF
(TYP.)

2' x 2' WHITE
ACT CEILING,
9'-6" AFF, (TYP.)

2' x 2' WHITE
ACT CEILING,
9'-6" AFF, (TYP.)

2' x 2' WHITE
ACT CEILING,
9'-6" AFF, (TYP.)




2' x 2' WHITE ACT
CEILING 9'-6" AFF
(TYP.)

2' x 2' BLACK ACT
CEILING 10'-6" AFF
(TYP.)

EXISTING TO
REMAIN

Open to Below
Not In Scope In this Area


Open to Below
Not In Scope In this Area

   -  VEGA 2'X2' RECESSED CEILING MOUNTED LED LIGHT
-  LUMENWERX LED HANGING PENDANT LIGHT
- CEILING MOUNTED 48" RIM ROUND LED PENDANT LIGHT
- CEILING MOUNTED 60" RIM ROUND LED PENDANT LIGHT
-  CEILING MOUNTED BLACK FRAME AND BLACK TRACK LIGHTING


NOTE:
ALL LIGHTING SPECIFICATIONS TO BE DETERMINED BY A LICENSED ELECTRICAL ENGINEER THIS INCLUDES NUMBER OF TRACK LIGHTS NEEDED BY CODE

NOTE:
① ALL TRACK LIGHTING IN THE UPPER CEILING AREA 10'-6" AFF WILL BE SUSPENDED FROM THE CEILING AT A HEIGHT TO MATCH OTHER TRACK LIGHTING IN THE DISPENSARY

1 NJ - EDGEWATER DISPENSARY - REFLECTED CEILING PLAN

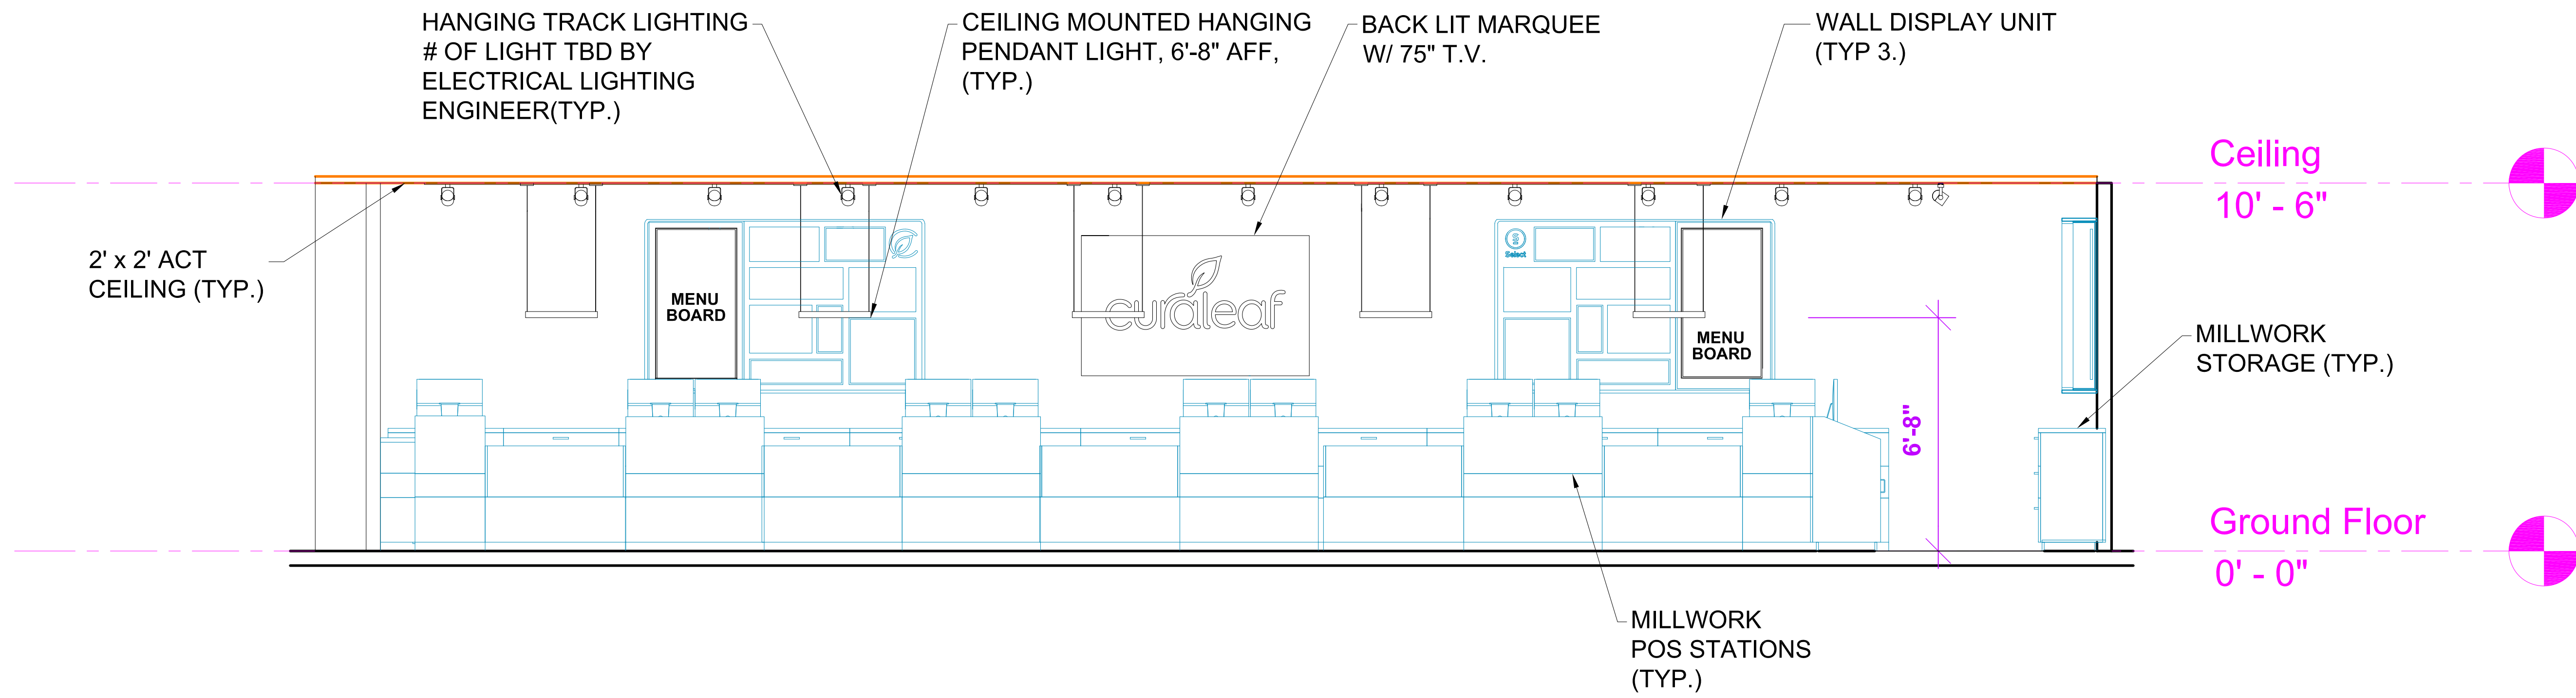

① NJ - EDGEWATER DISPENSARY - SECTION 1

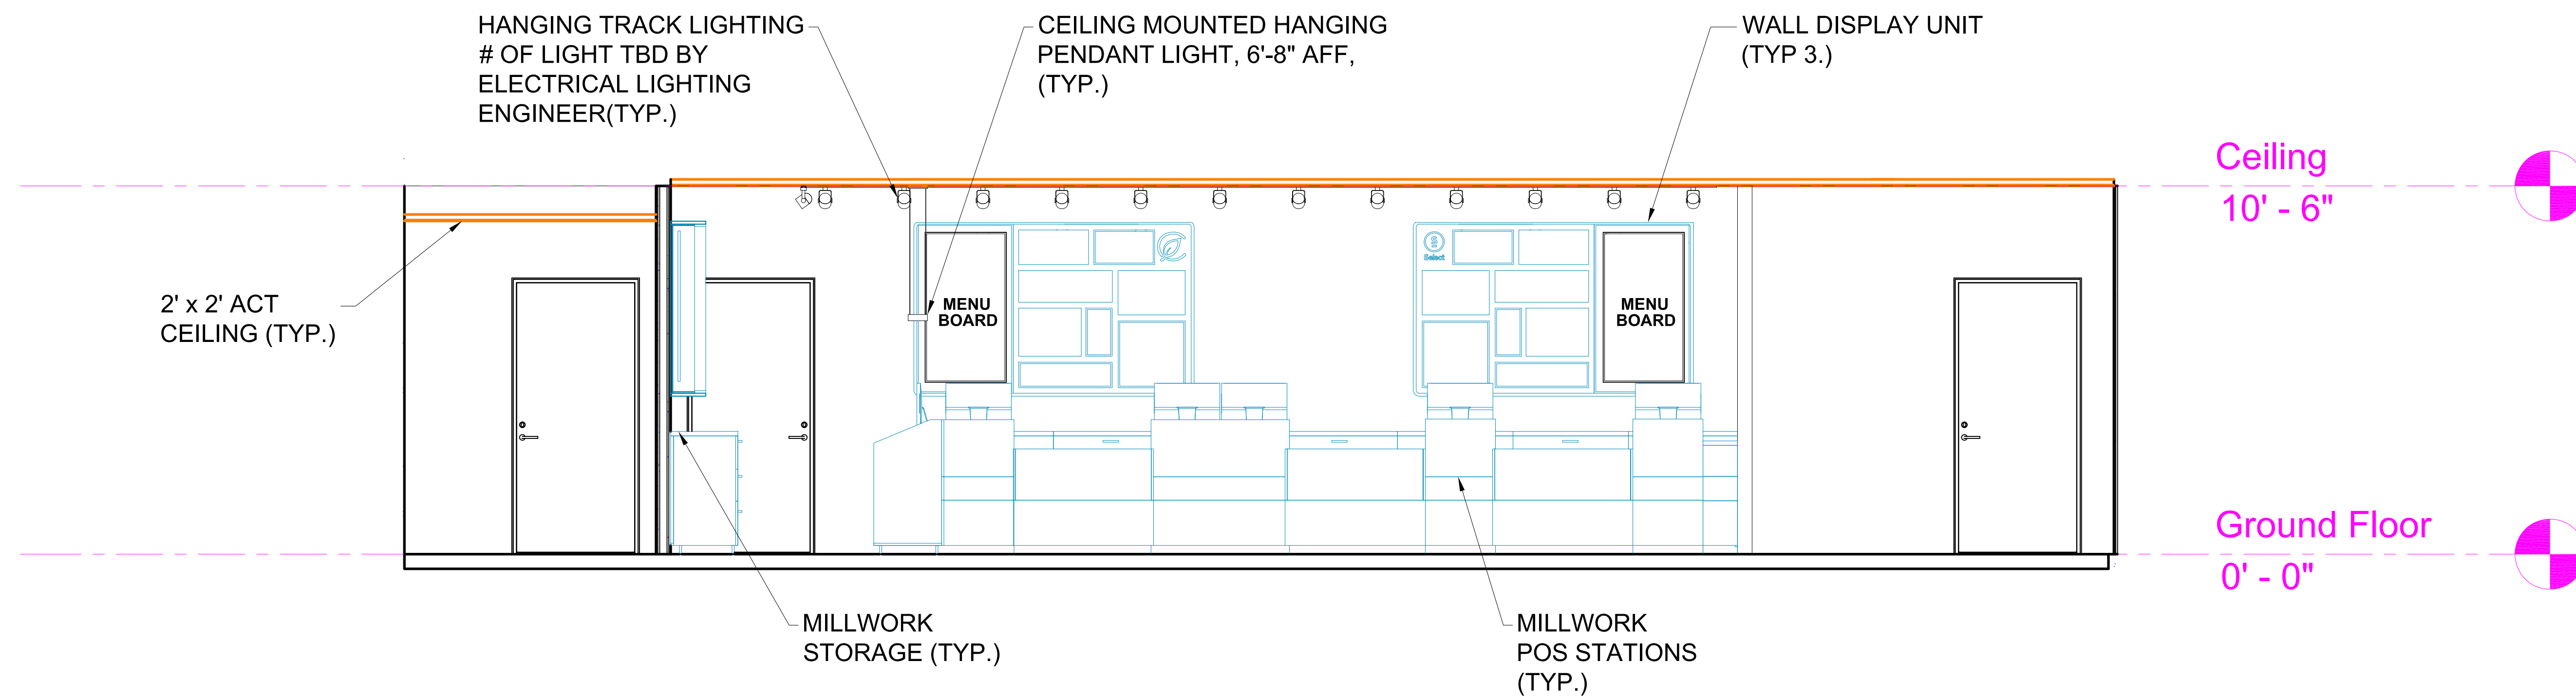

② NJ - EDGEWATER DISPENSARY - SECTION 2

CAD Dwg #:	NJ_EDGEWATER
Drawn By:	JC
Checked By:	MS
Revision 1:	


Sheet Title:
EDGEWATER
ELEVATIONS
SHEET #2

Location:
NEW JERSEY
4237 US 130
EDGEWATER PARK, NJ 08010

Date:
09-29-2020


Scale:
3/8" = 1'-0"


Sheet:
A4

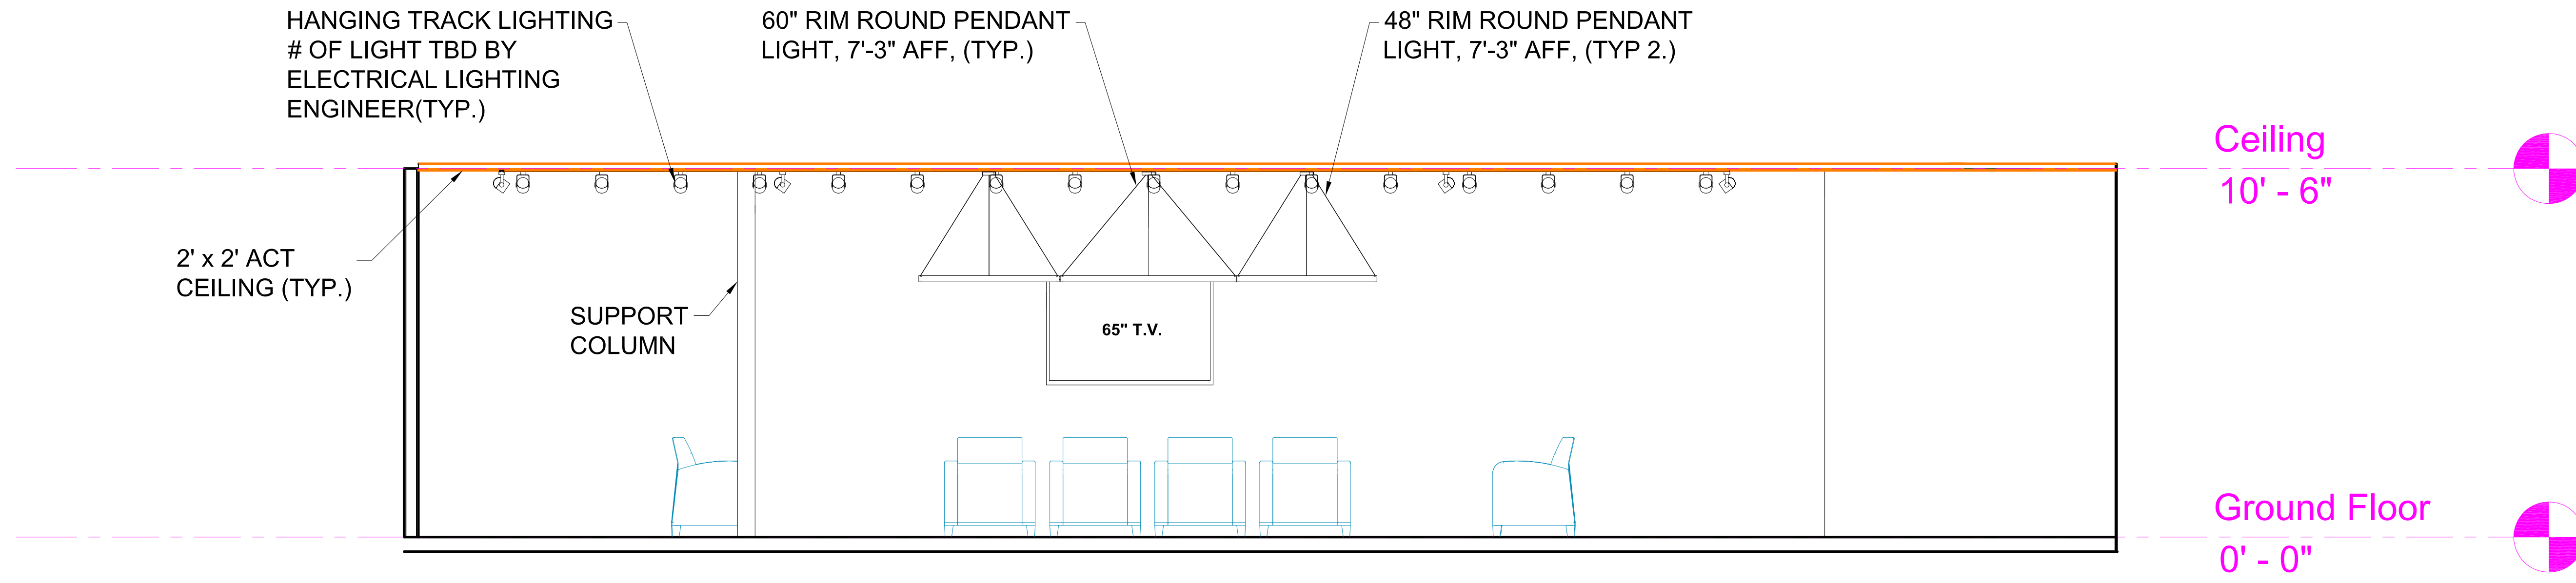

③ NJ - EDGEWATER DISPENSARY - SECTION 3

EMERGENCY
EGRESS NO
PUBLIC
ACCESS

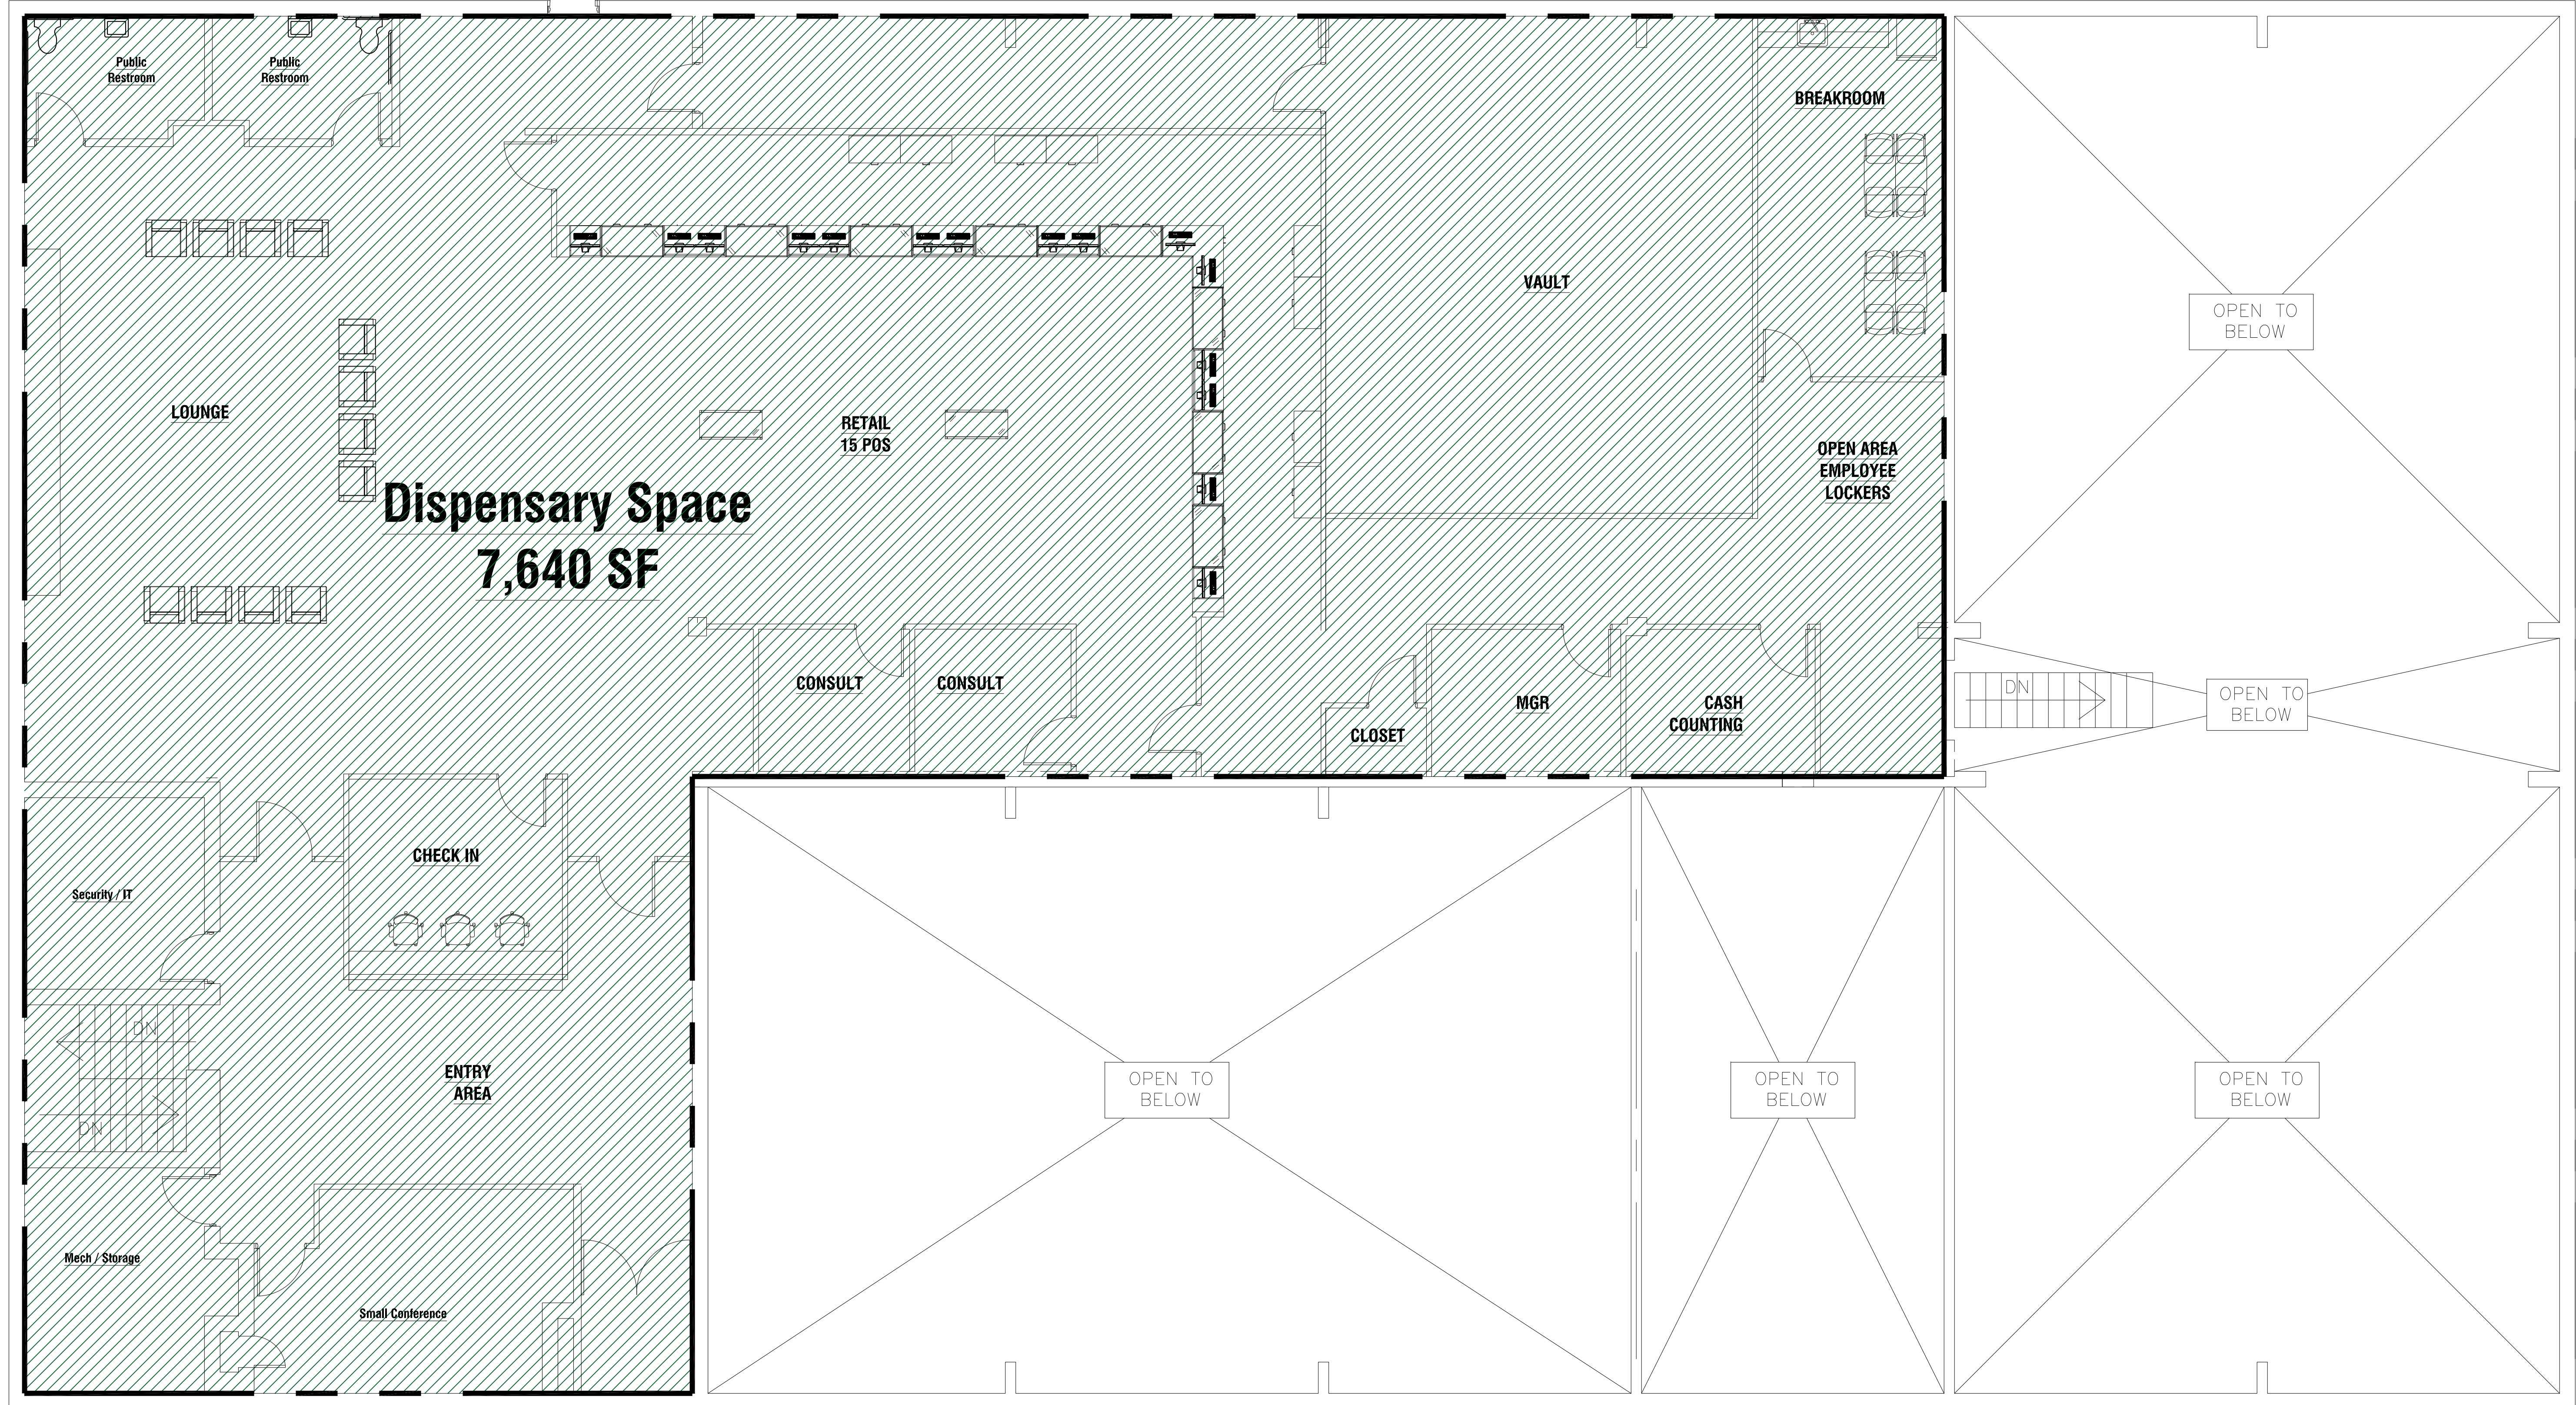

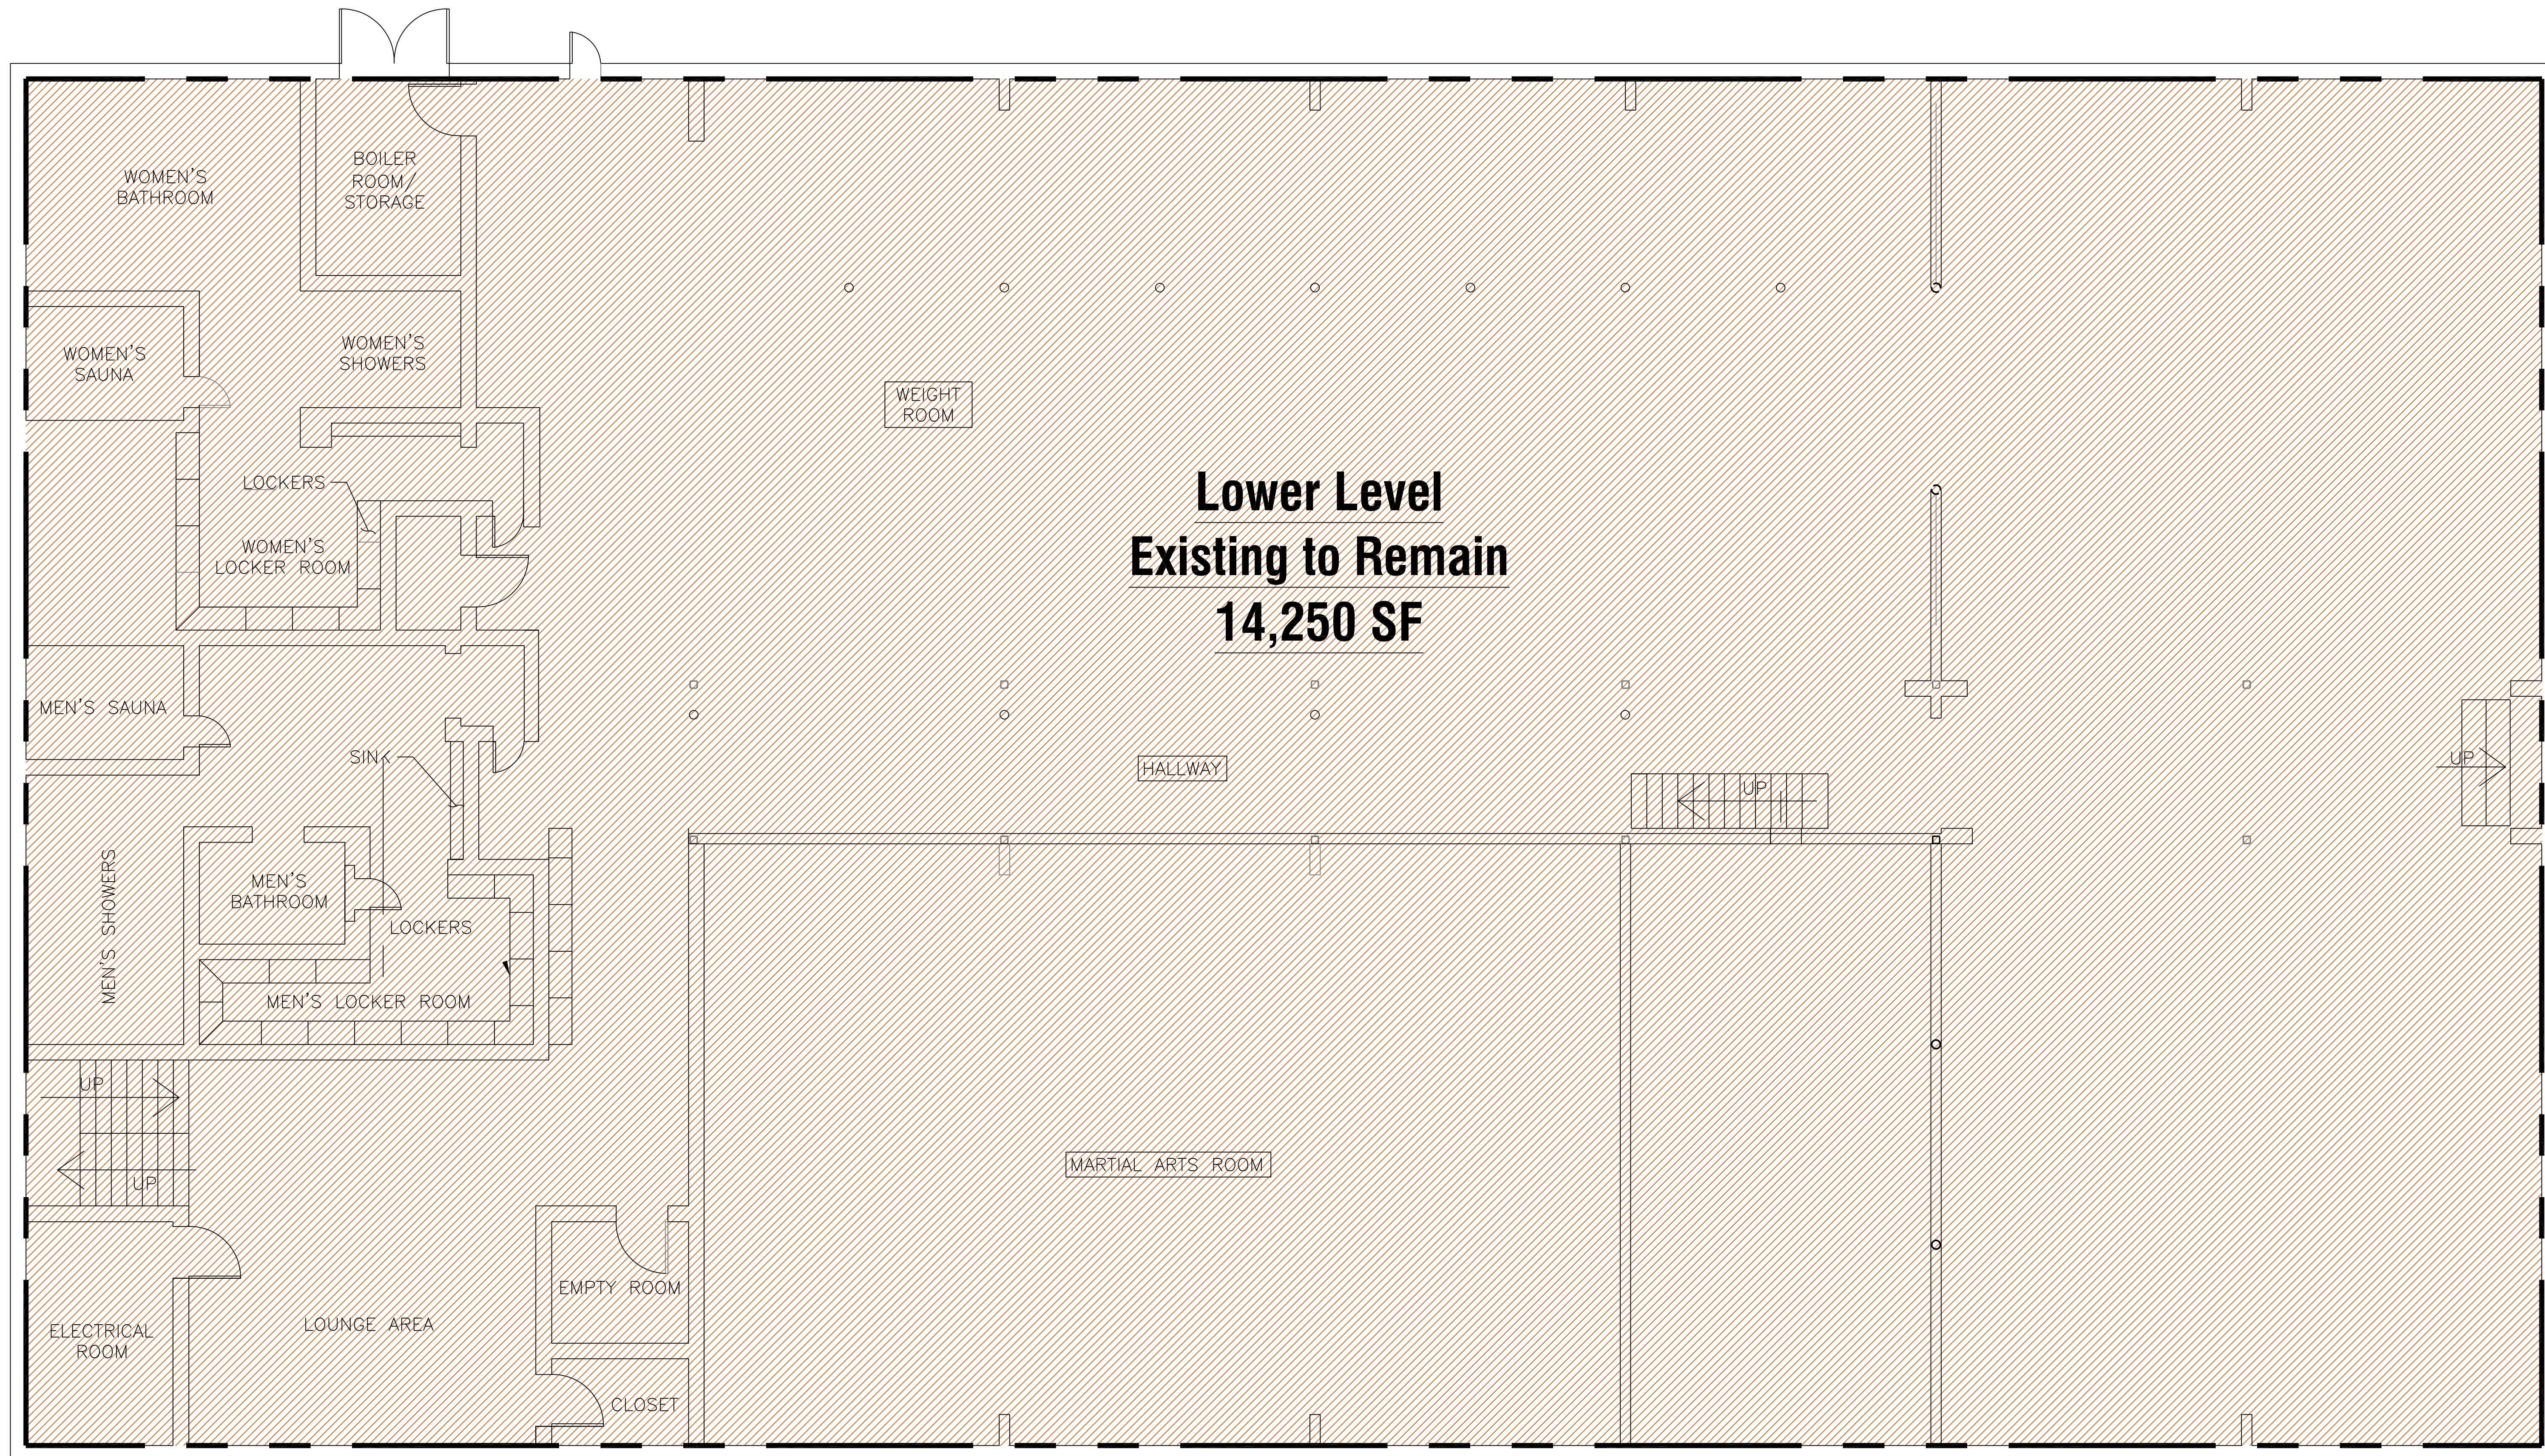

CAD Dwg #:	NJ_EDGEWATER
Drawn By:	JC
Checked By:	MS
Revision 1:	

Sheet Title:
EDGEWATER
COMPLIANCE
DISPENSARY FLOOR PLAN
LOWER LEVEL

Location:
NEW JERSEY
4237 US 130
EDGEWATER PARK, NJ 08010

Date:
09-29-2020

Scale:
3/16" = 1'-0"