

CURALEAF
301 EDGEWATER DR.
ST#405
WAKEFIELD, MA 01880

CAD Dwg #: NJ_Edgewater
Drawn By: Author
Checked By: Checker
Revision: 1:


Sheet Title:
Street View 2

Location:
New Jersey
4237 US 130
Edgewater Park NJ
Date:
01/09/21
Scale:
As indicated


A2.1



4 Landscape
12" = 1'-0"

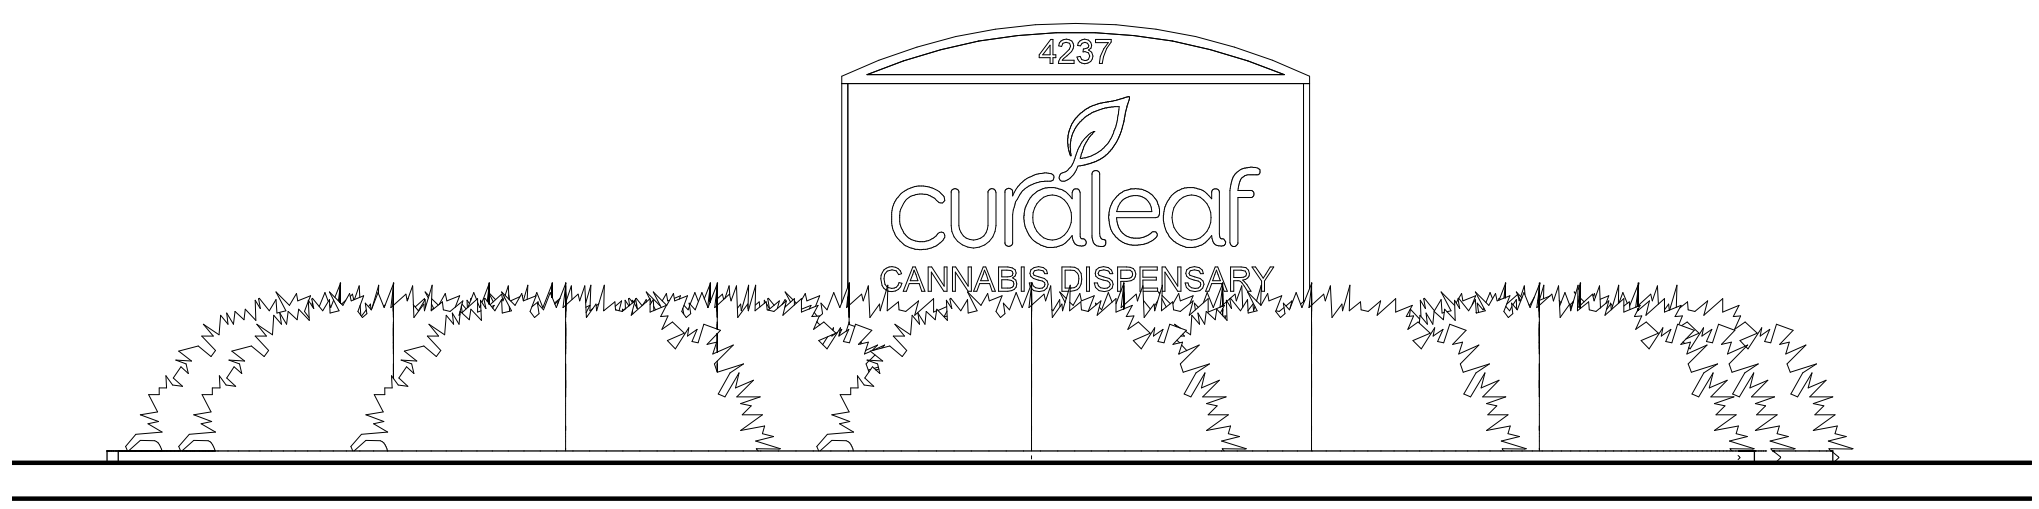


1 Section 6
3/8" = 1'-0"

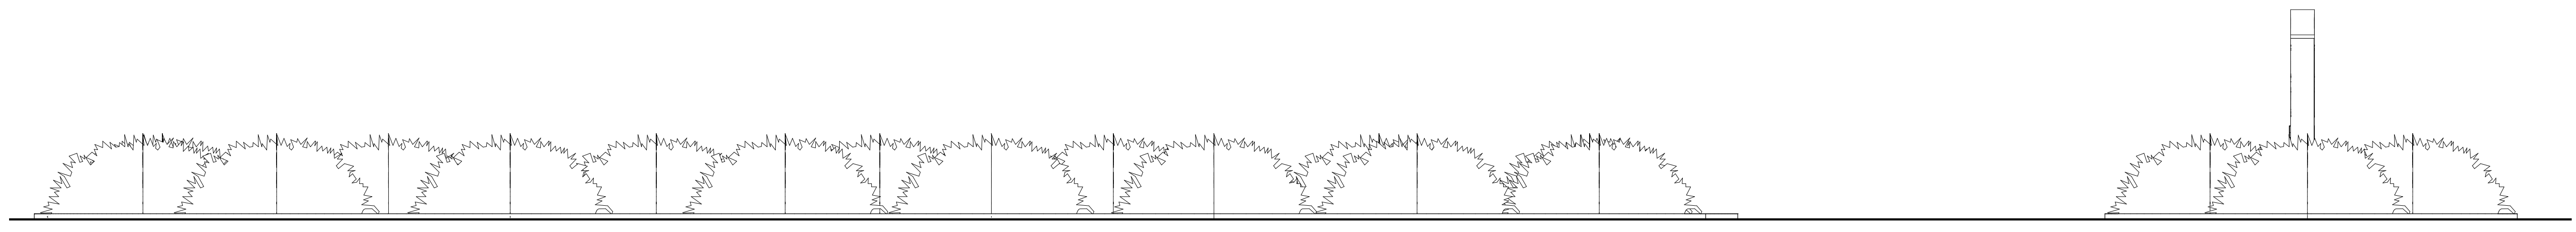

3 Section 4
3/8" = 1'-0"



2 Road View 2
12" = 1'-0"

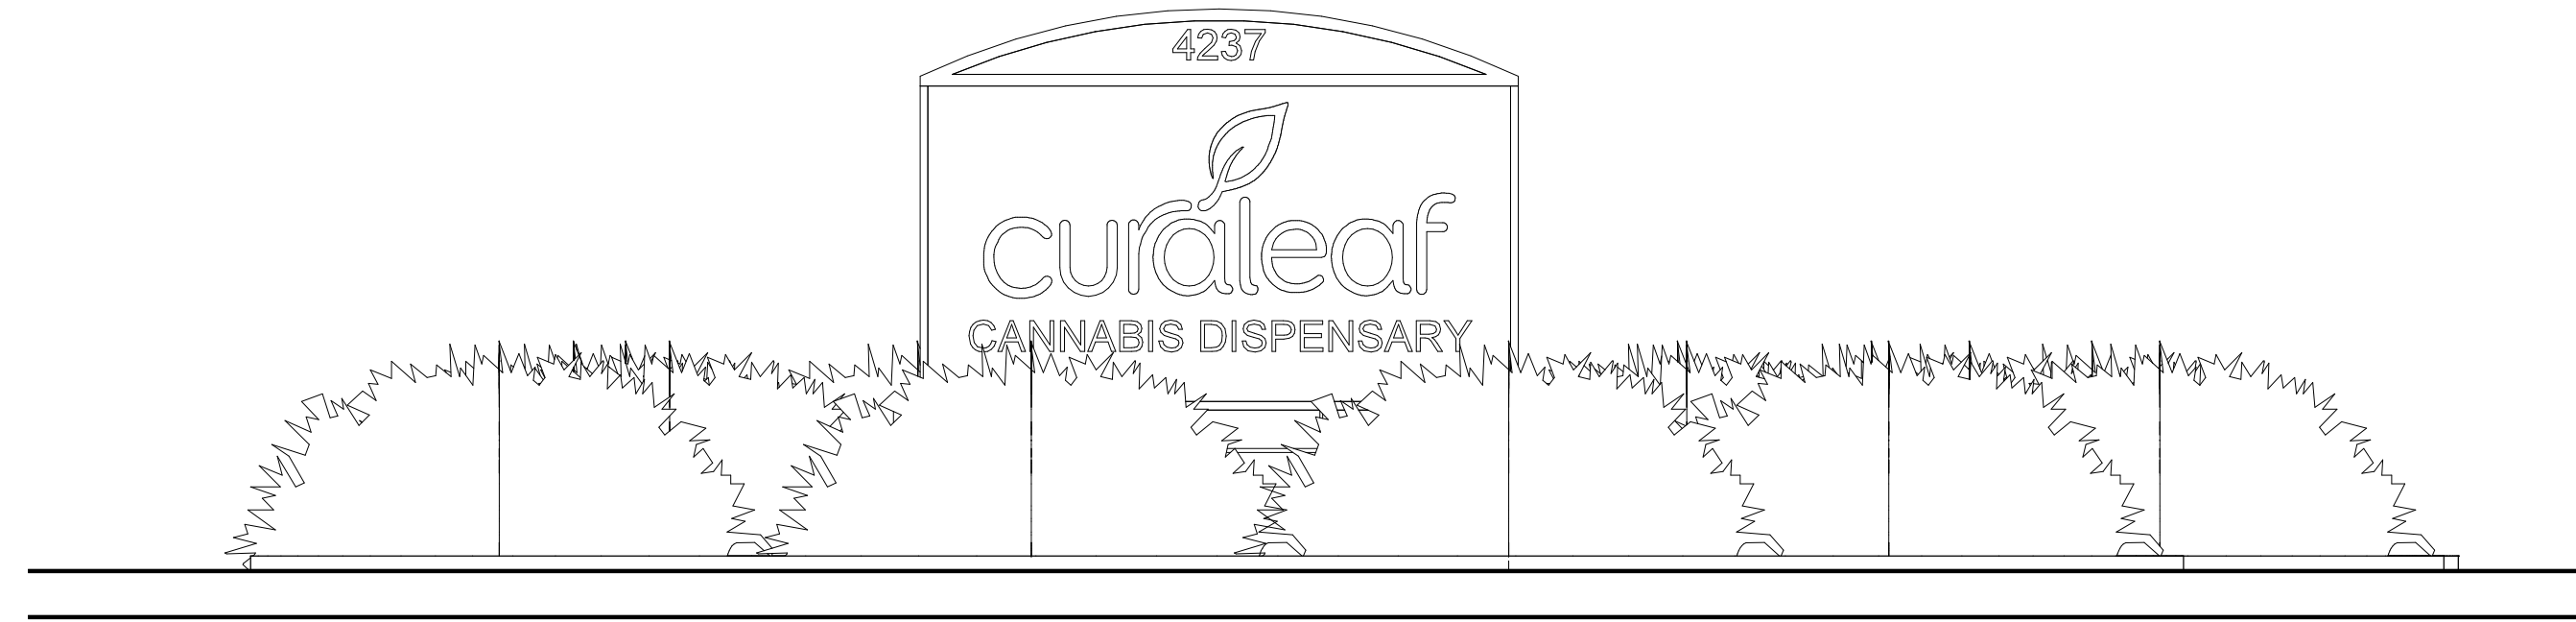

① Section 5
1/2" = 1'-0"



③ Monument signage
12" = 1'-0"



② Road View 1
12" = 1'-0"

curaleaf

CURALEAF
301 EDGEWATER DR.
ST#405
WAKEFIELD, MA 01880

CAD Dwg #: NJ_Edgewater

Drawn By: JC

Checked By: MS

Revision 1:

Sheet Title:
Street View 1



Location:
New Jersey
4237 US 130
Edgewater Park NJ

Date:
09/22/20

Scale:
As indicated

A2.0

① Grade
1/8" = 1'-0"

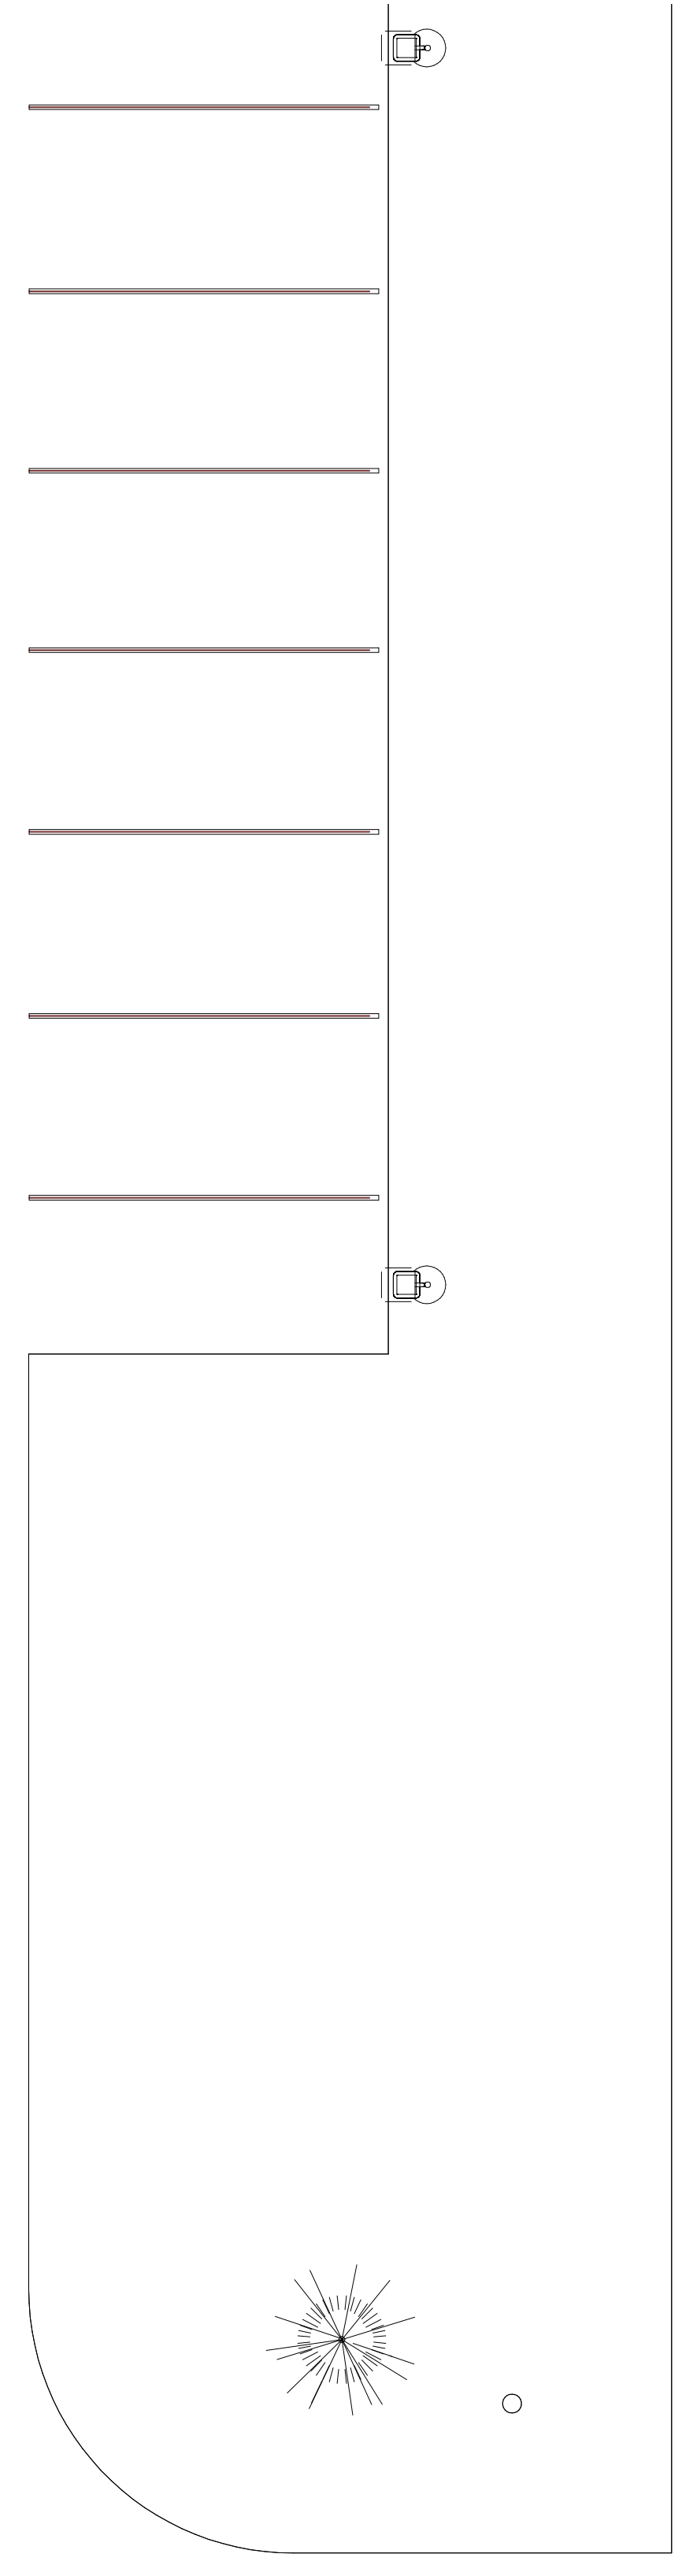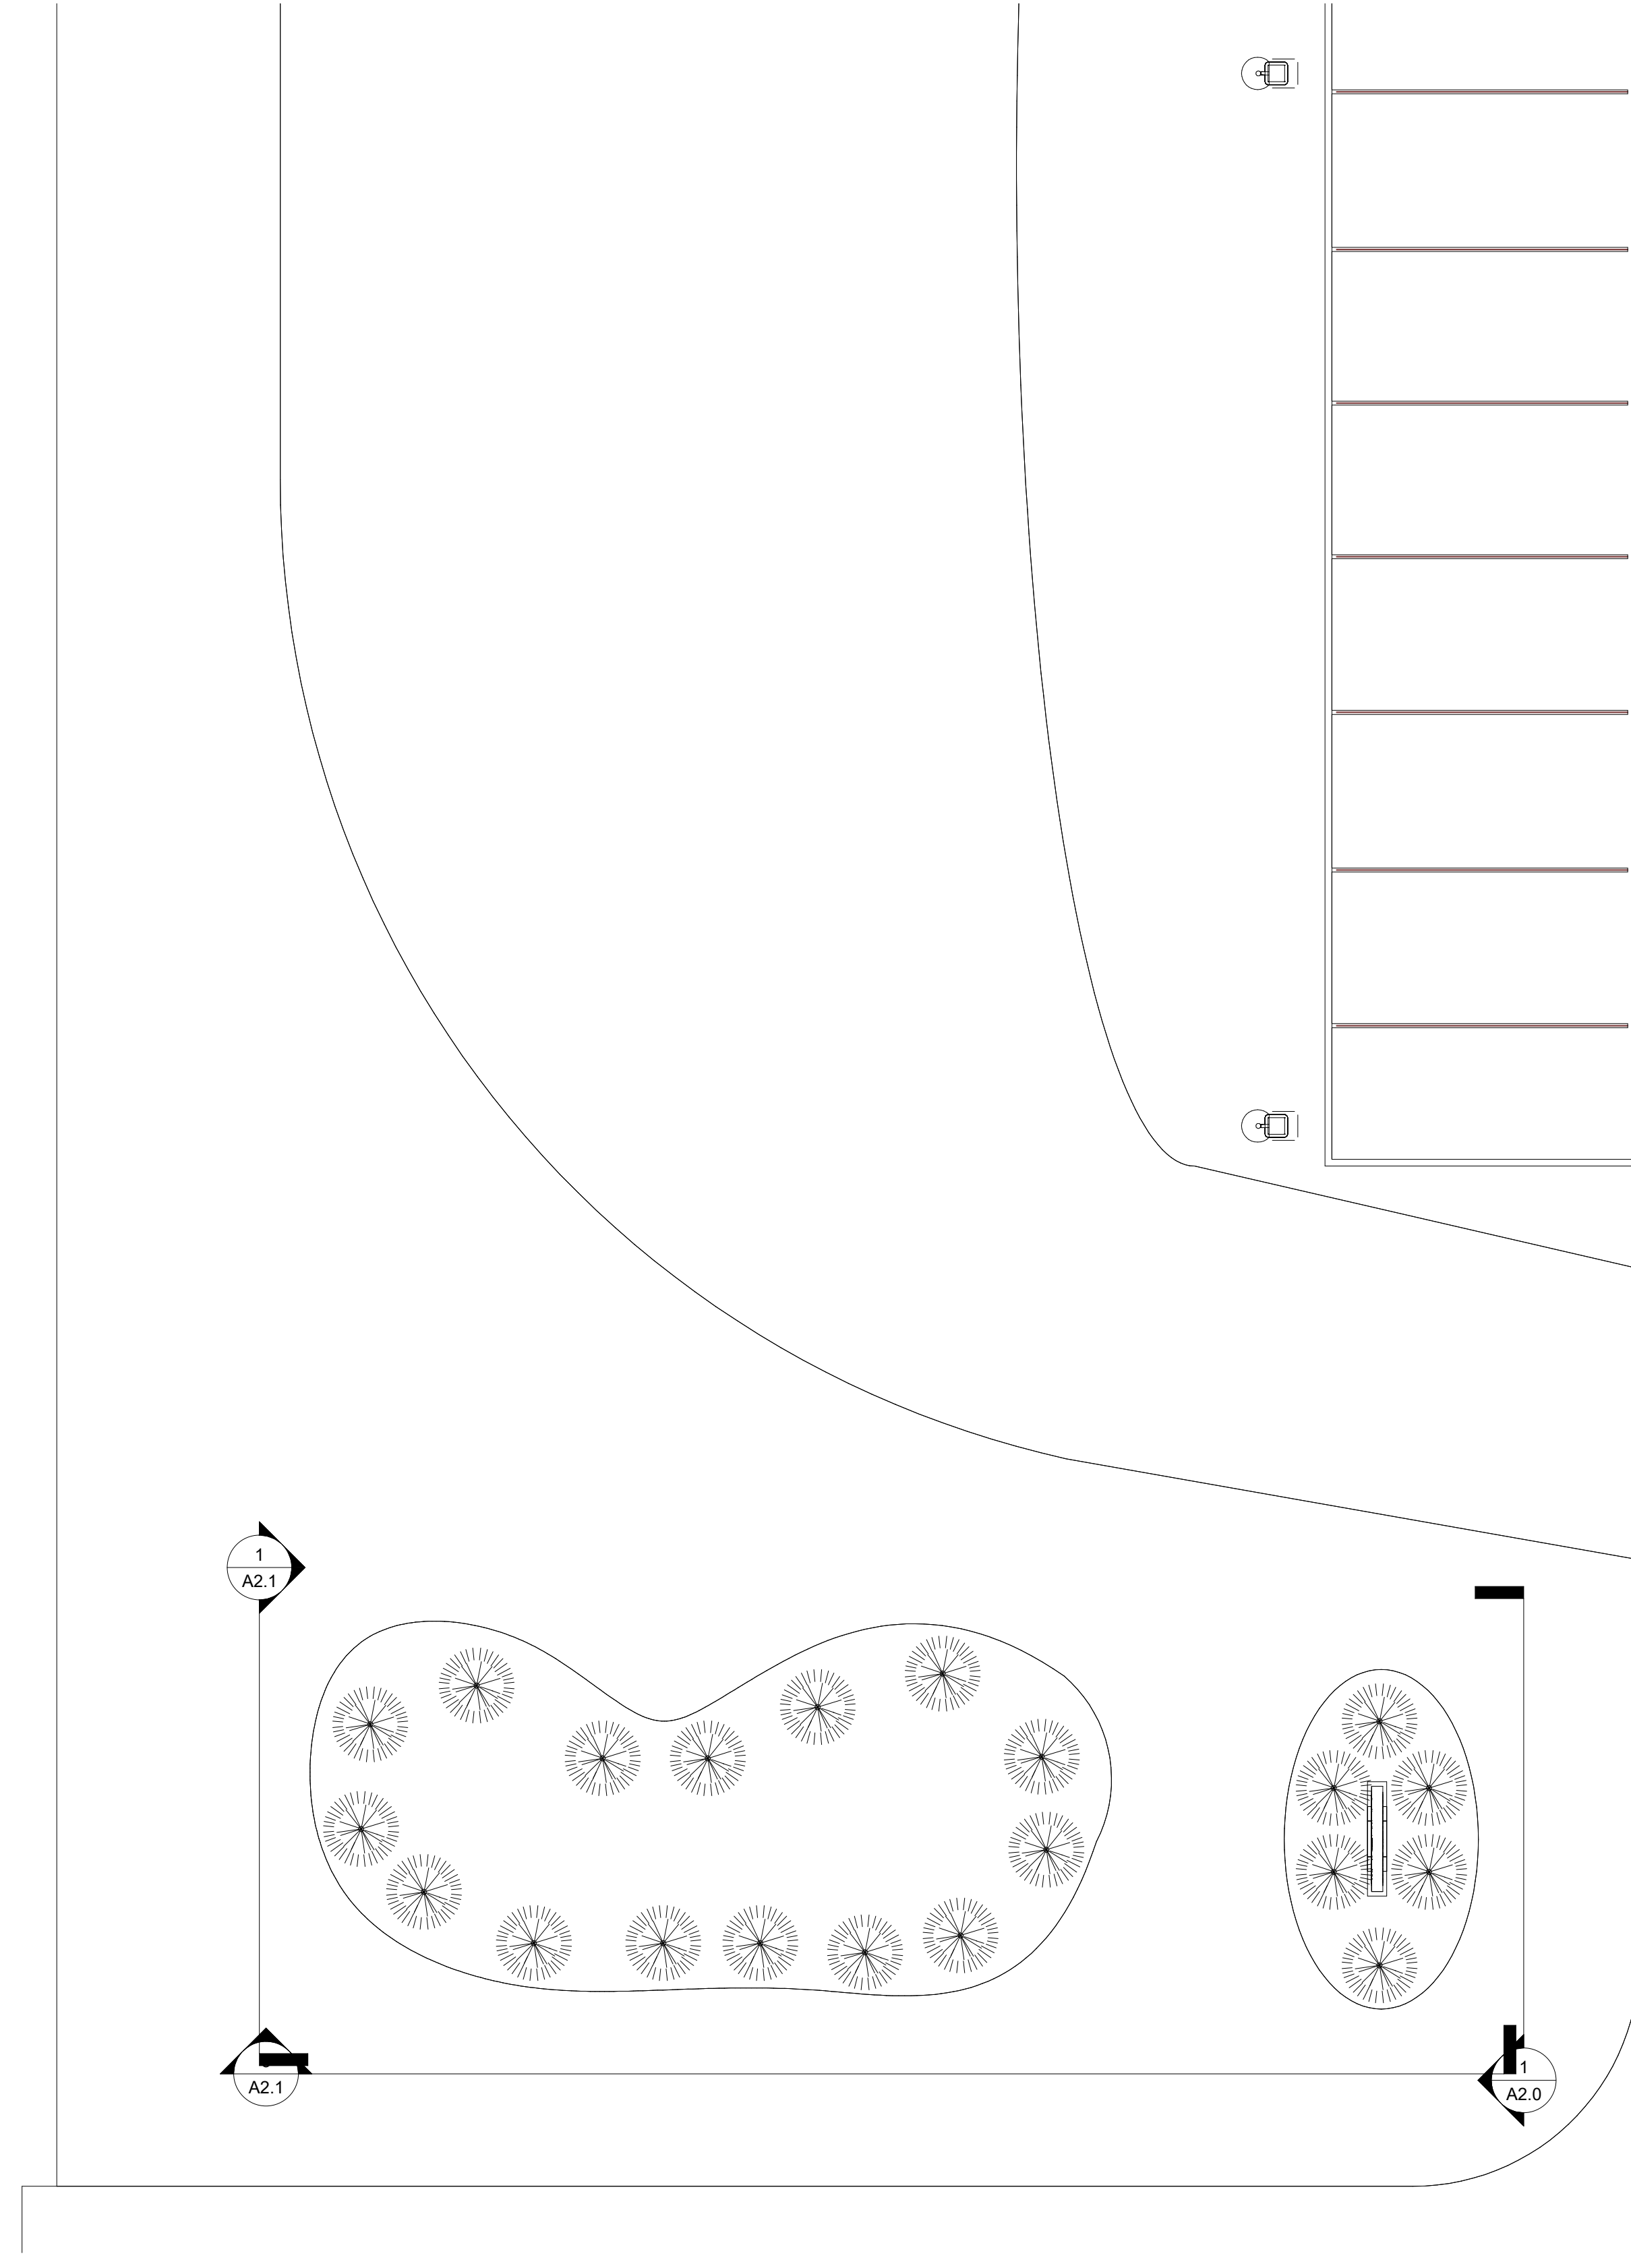

A1.1

Location:
New Jersey
4237 US 130
Edgewater Park NJ


Sheet:
Date: 01/09/21
Scale: 1/8" = 1'-0"

Sheet Title:
Sire Plan B

CAD Dwg #: NJ_Edgewater
Drawn By: Author
Checked By: Checker
Revision 1:

CURALEAF
301 EDGEWATER DR.
ST#405
WAKEFIELD, MA 01880



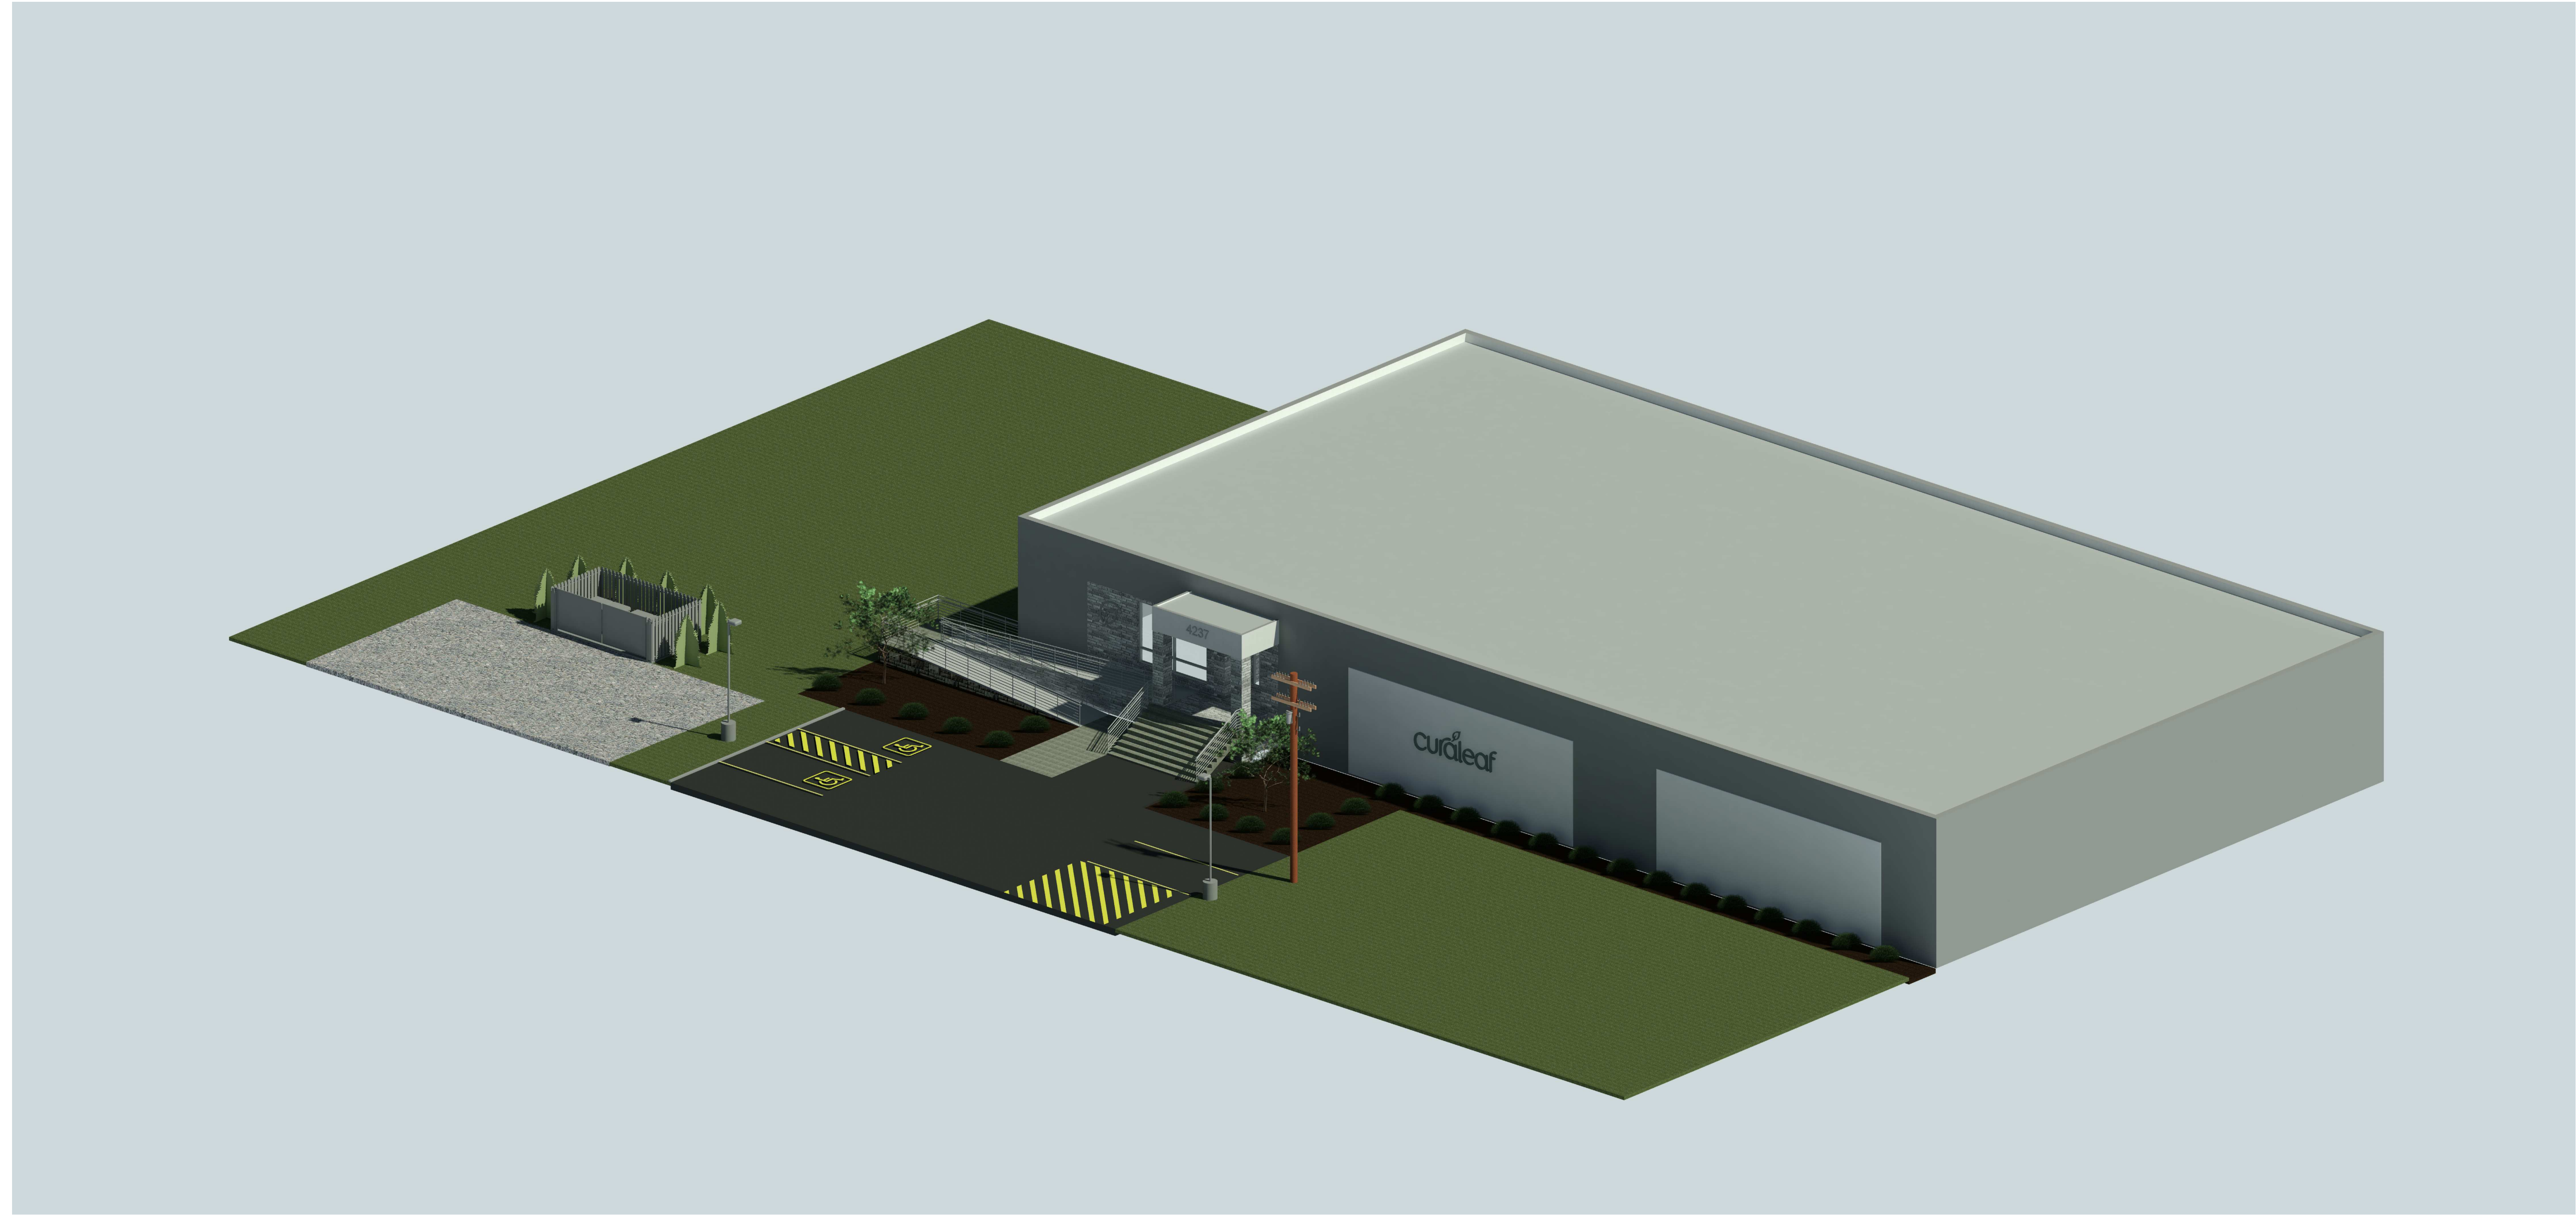

② site overview
12" = 1'-0"

curaleaf

CURALEAF
301 EDGEWATER DR.
ST#405
WAKEFIELD, MA 01880

CAD Dwg #: NJ_Edgewater

Drawn By: Author

Checked By: Checker

Revision 1:

Sheet Title:
Site overview


Location:
New Jersey
4237 US 130
Edgewater Park NJ

Date:
11-19-20

Scale:
12" = 1'-0"

Sheet:

AO

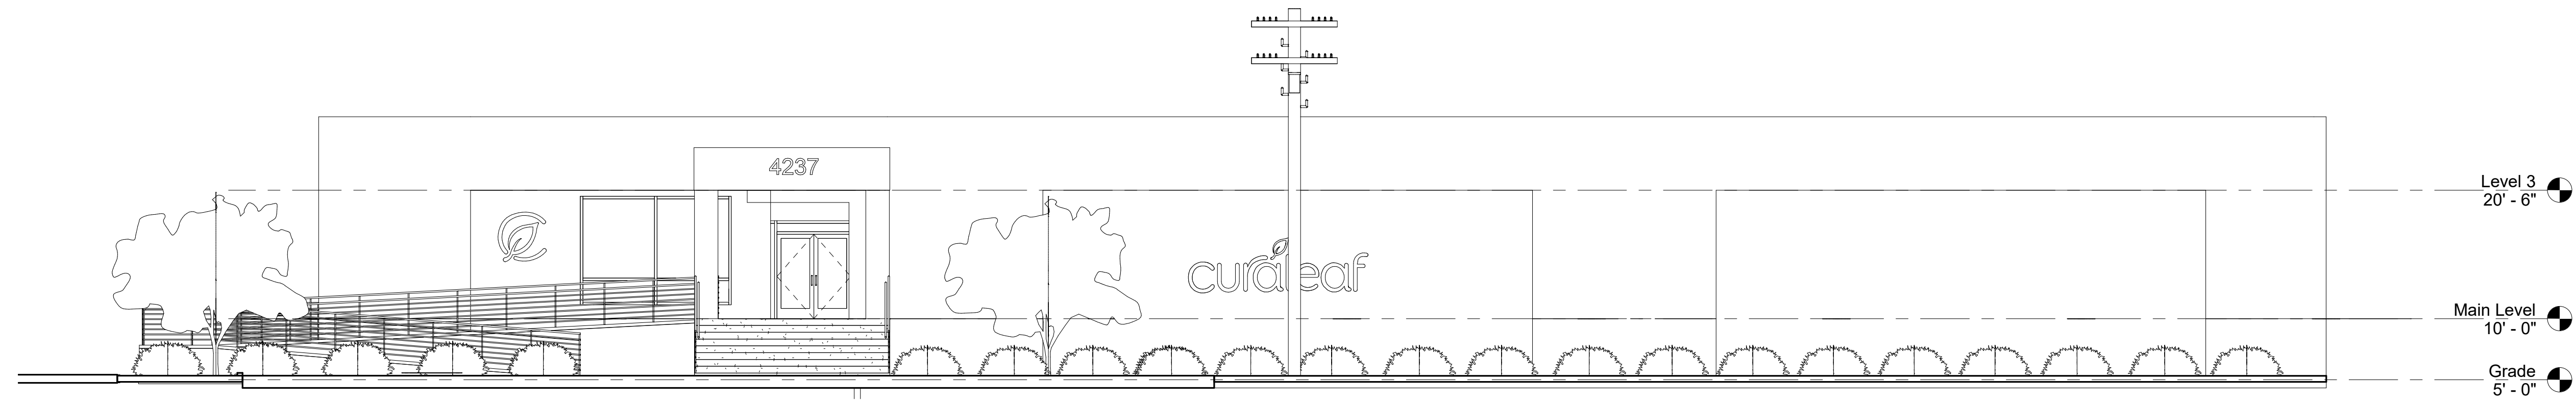


1 Section 1
1/8" = 1'-0"



2 Front View
1/2" = 1'-0"

1 Site
3/32" = 1'-0"

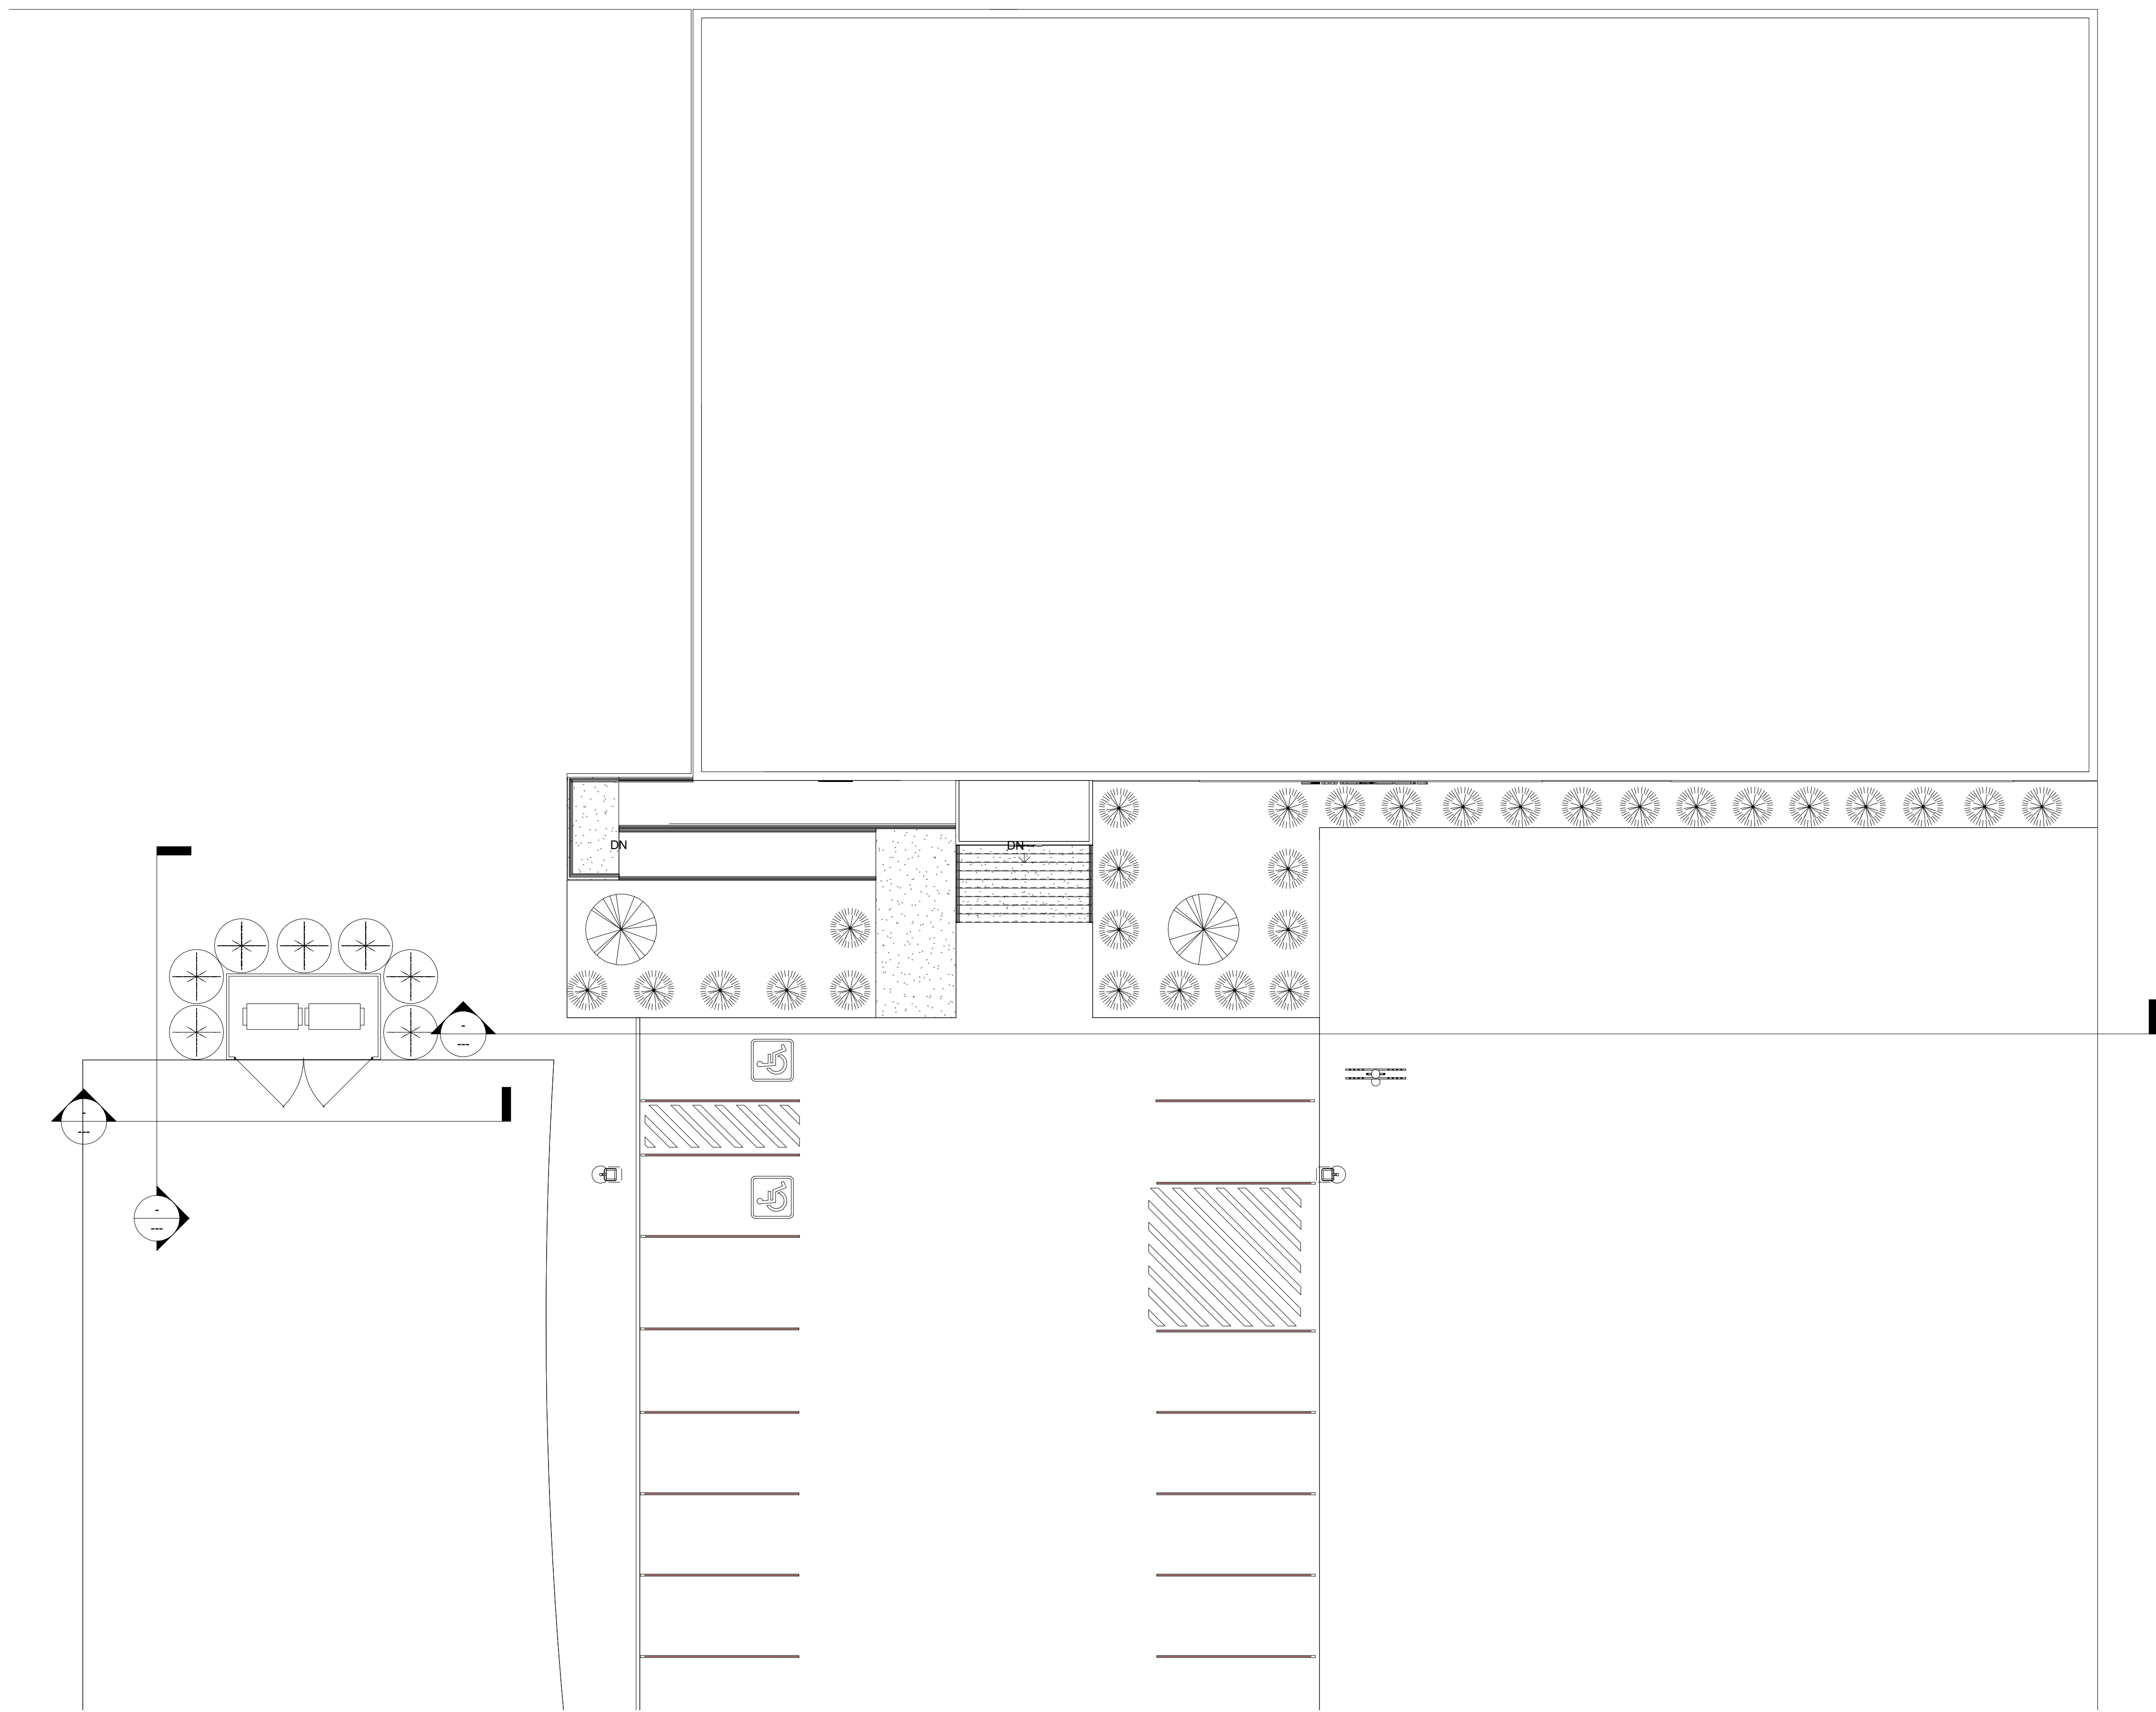


CURALEAF
301 EDGEWATER DR.
ST#405
WAKEFIELD, MA 01880

CAD Dwg #: NJ_Edgewater
Drawn By: Author
Checked By: Checker
Revision 1:


Sheet Title:
Site Plan A

Location: New Jersey 4237 US 130 Edgewater Park NJ	Date: 01/09/21	Scale: 3/32" = 1'-0"
---	-------------------	-------------------------


AI

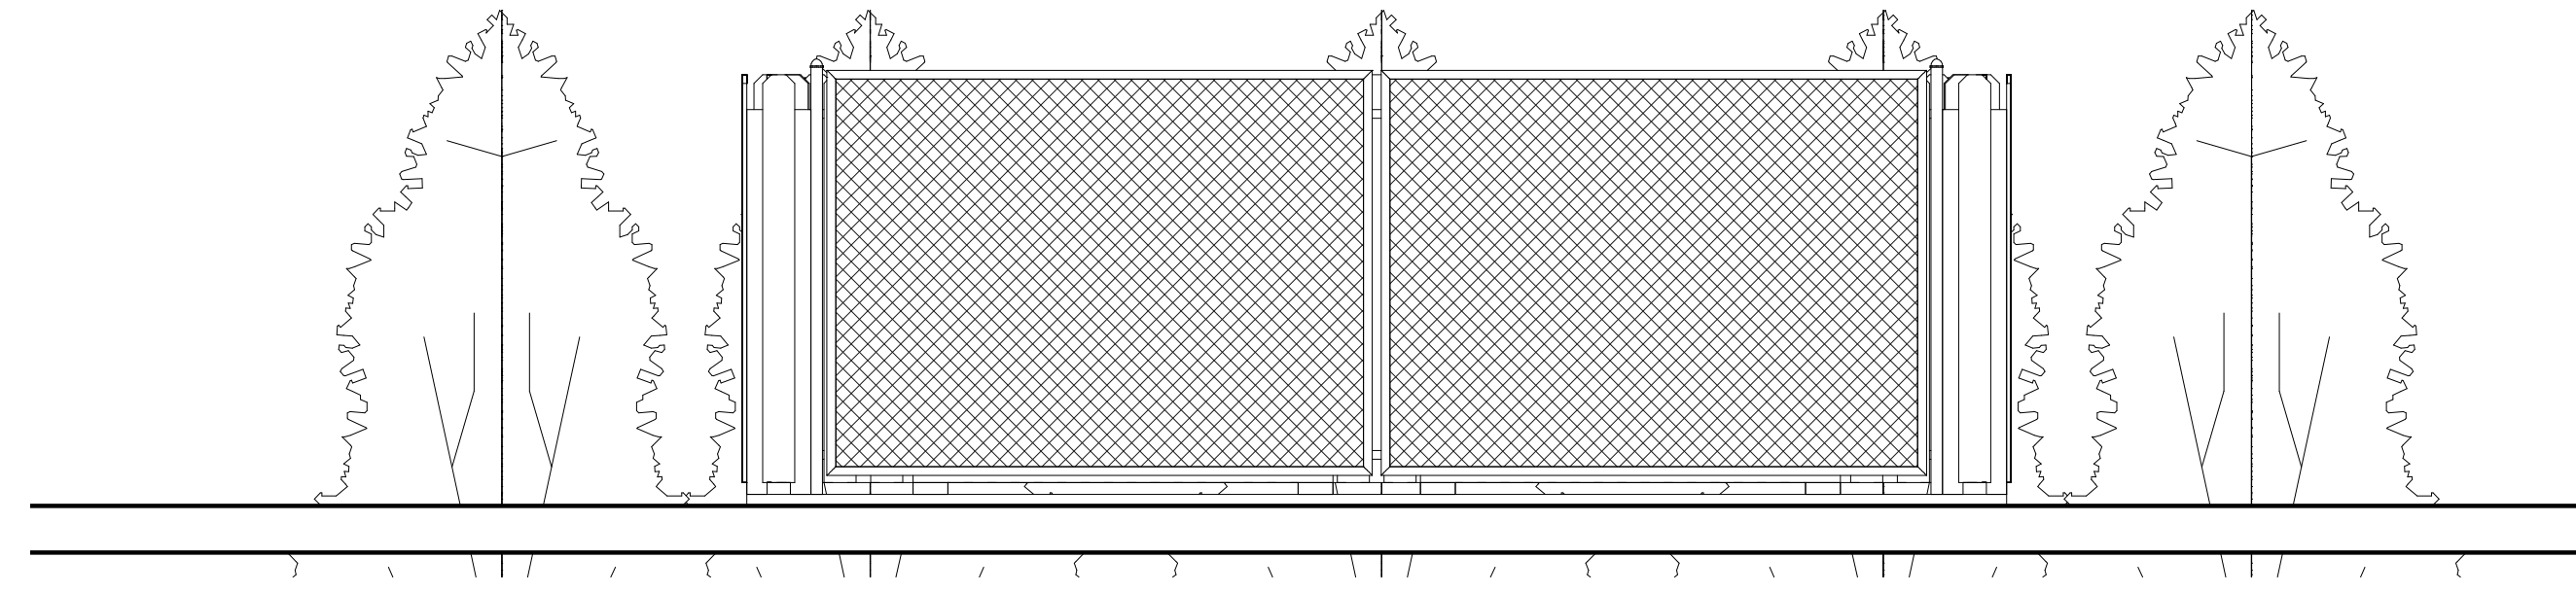

1 Section 2
3/8" = 1'-0"

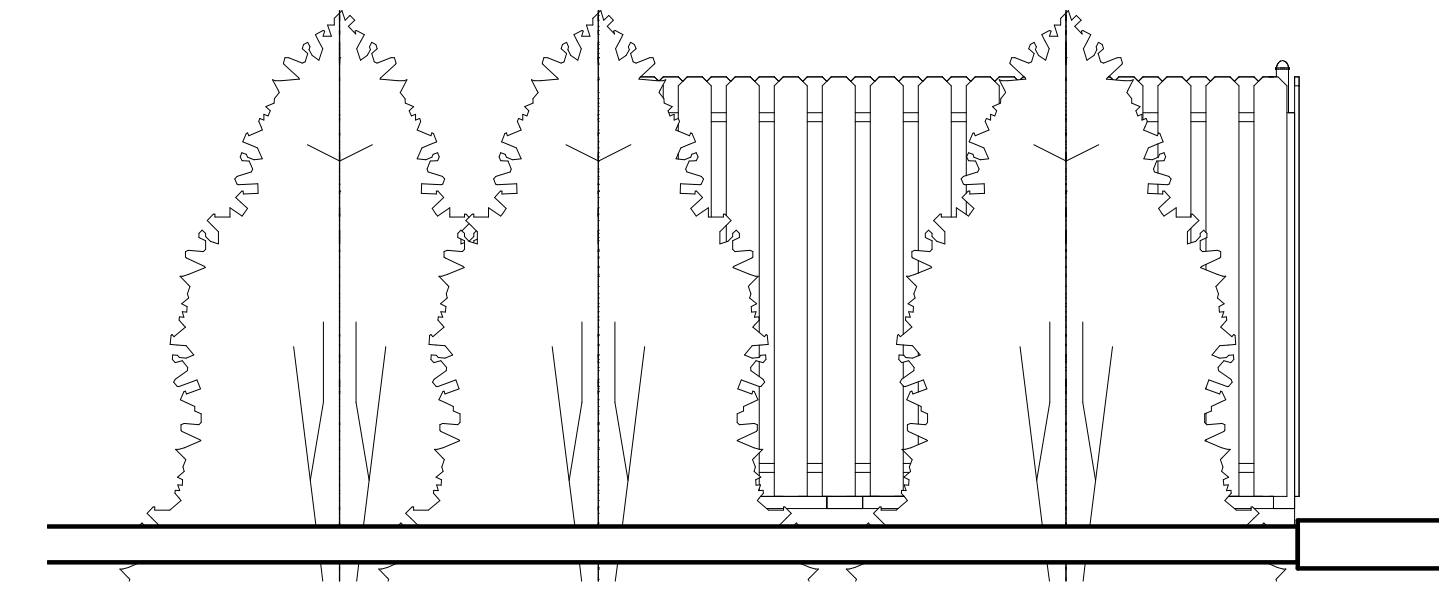

2 Section 3
3/8" = 1'-0"

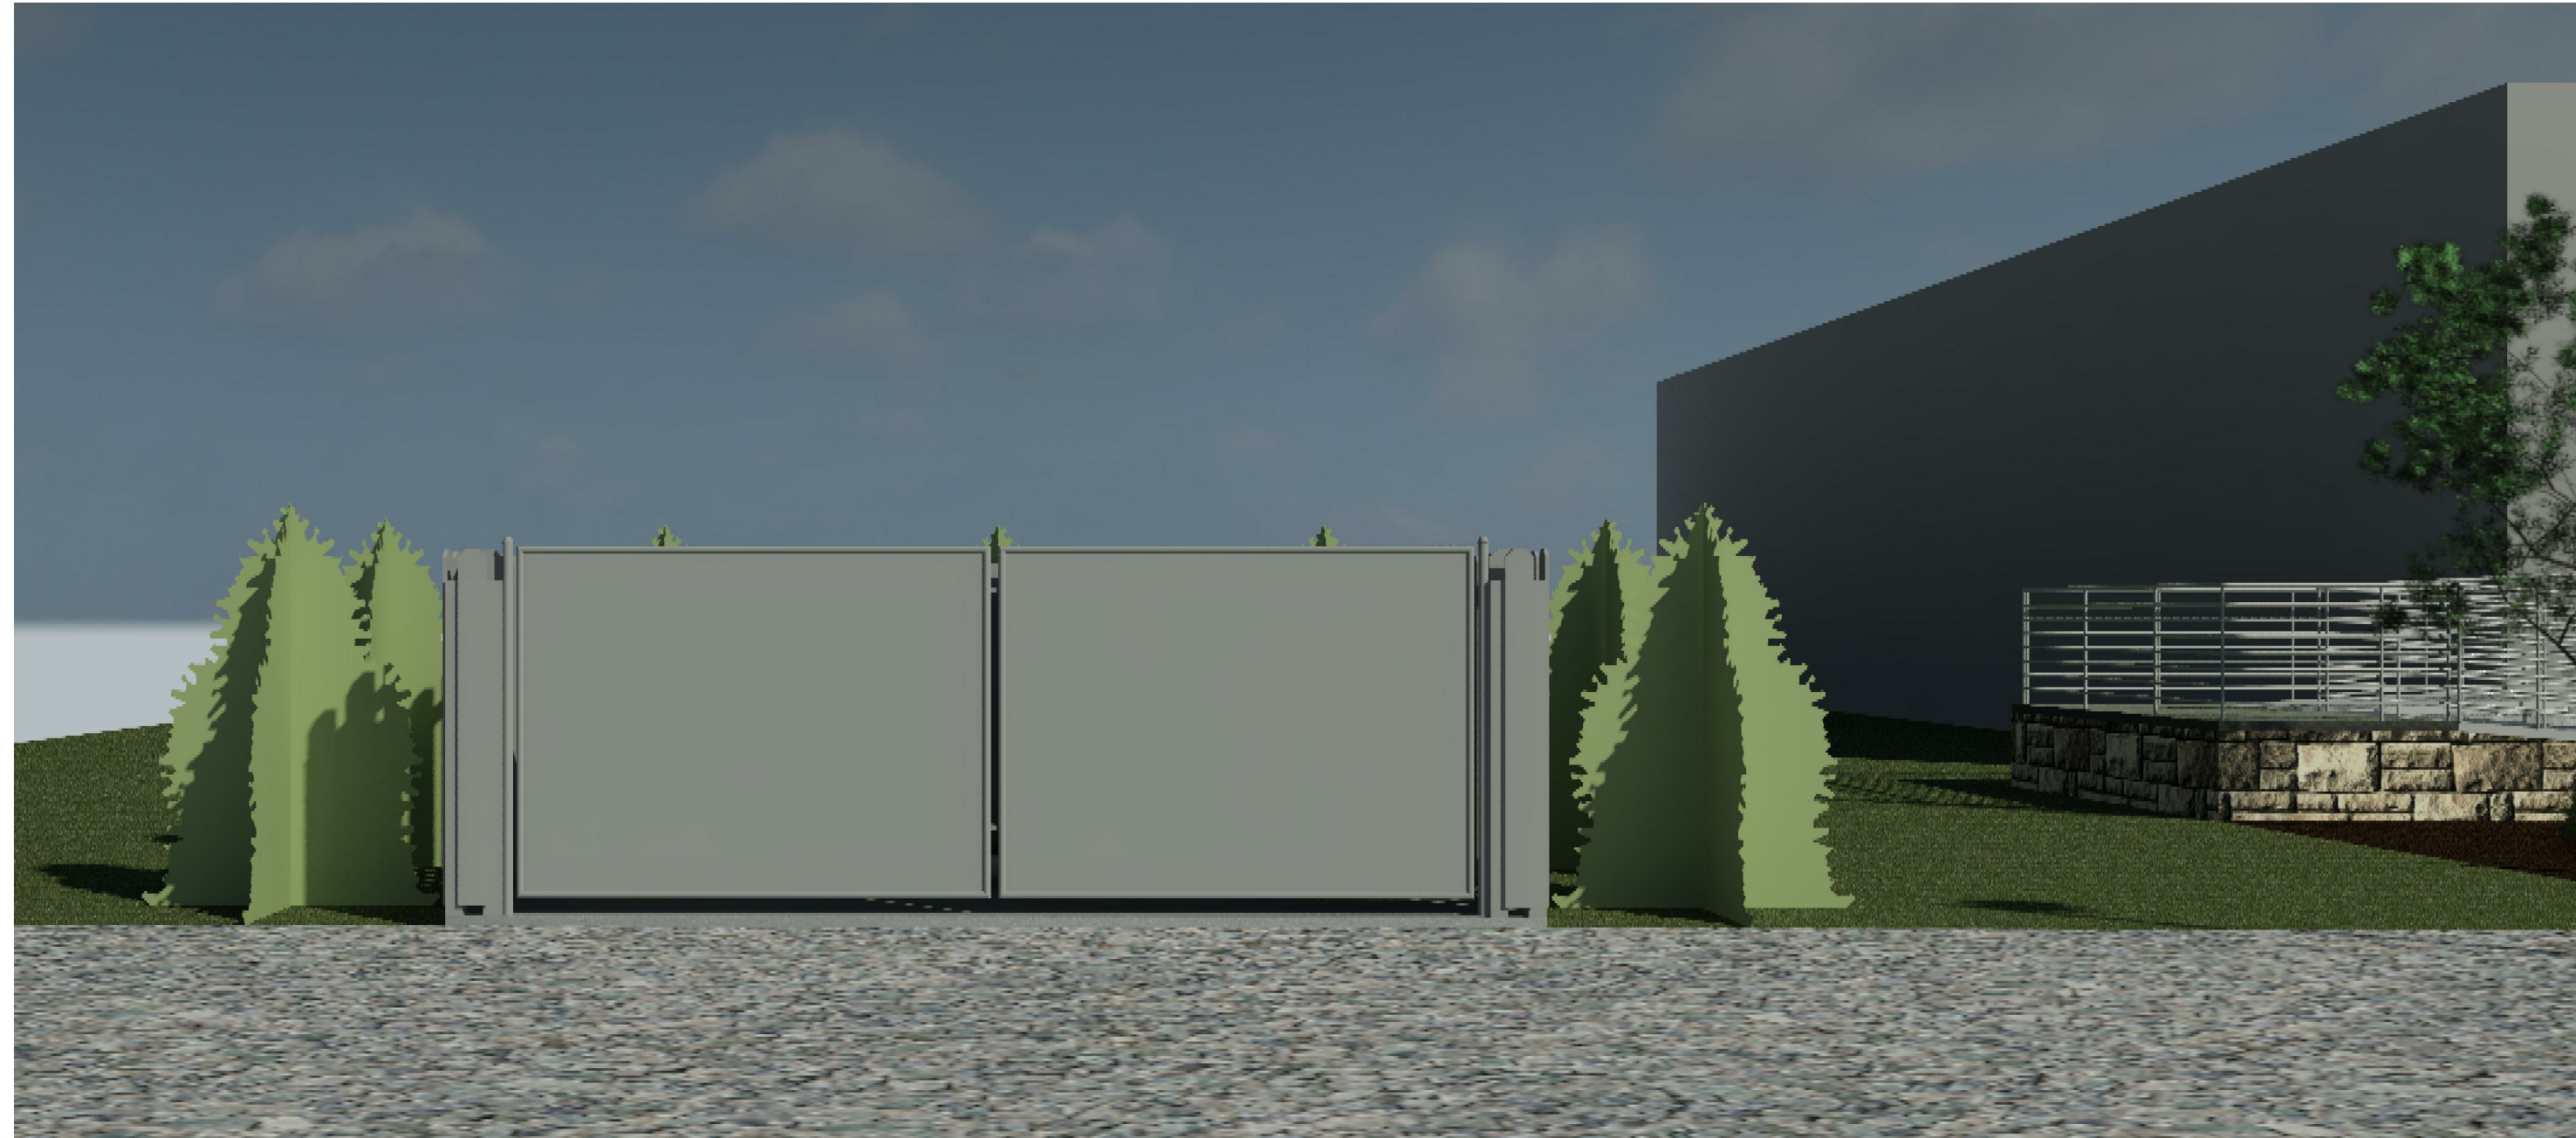

3 Trash Area 1
12" = 1'-0"



4 Trash Area 2
12" = 1'-0"