



# **EDGEWATER SELF** STORAGE


4201 ROUTE 130 EDGEWATER PARK, NEW JERSEY

PLANNING BOARD SUBMISSION SET NYC19-0005-00 07.20.2020 12.07.2020



ARCHITECTURE | PLANNING | INTERIORS BRANDING | CIVIL ENGINEERING



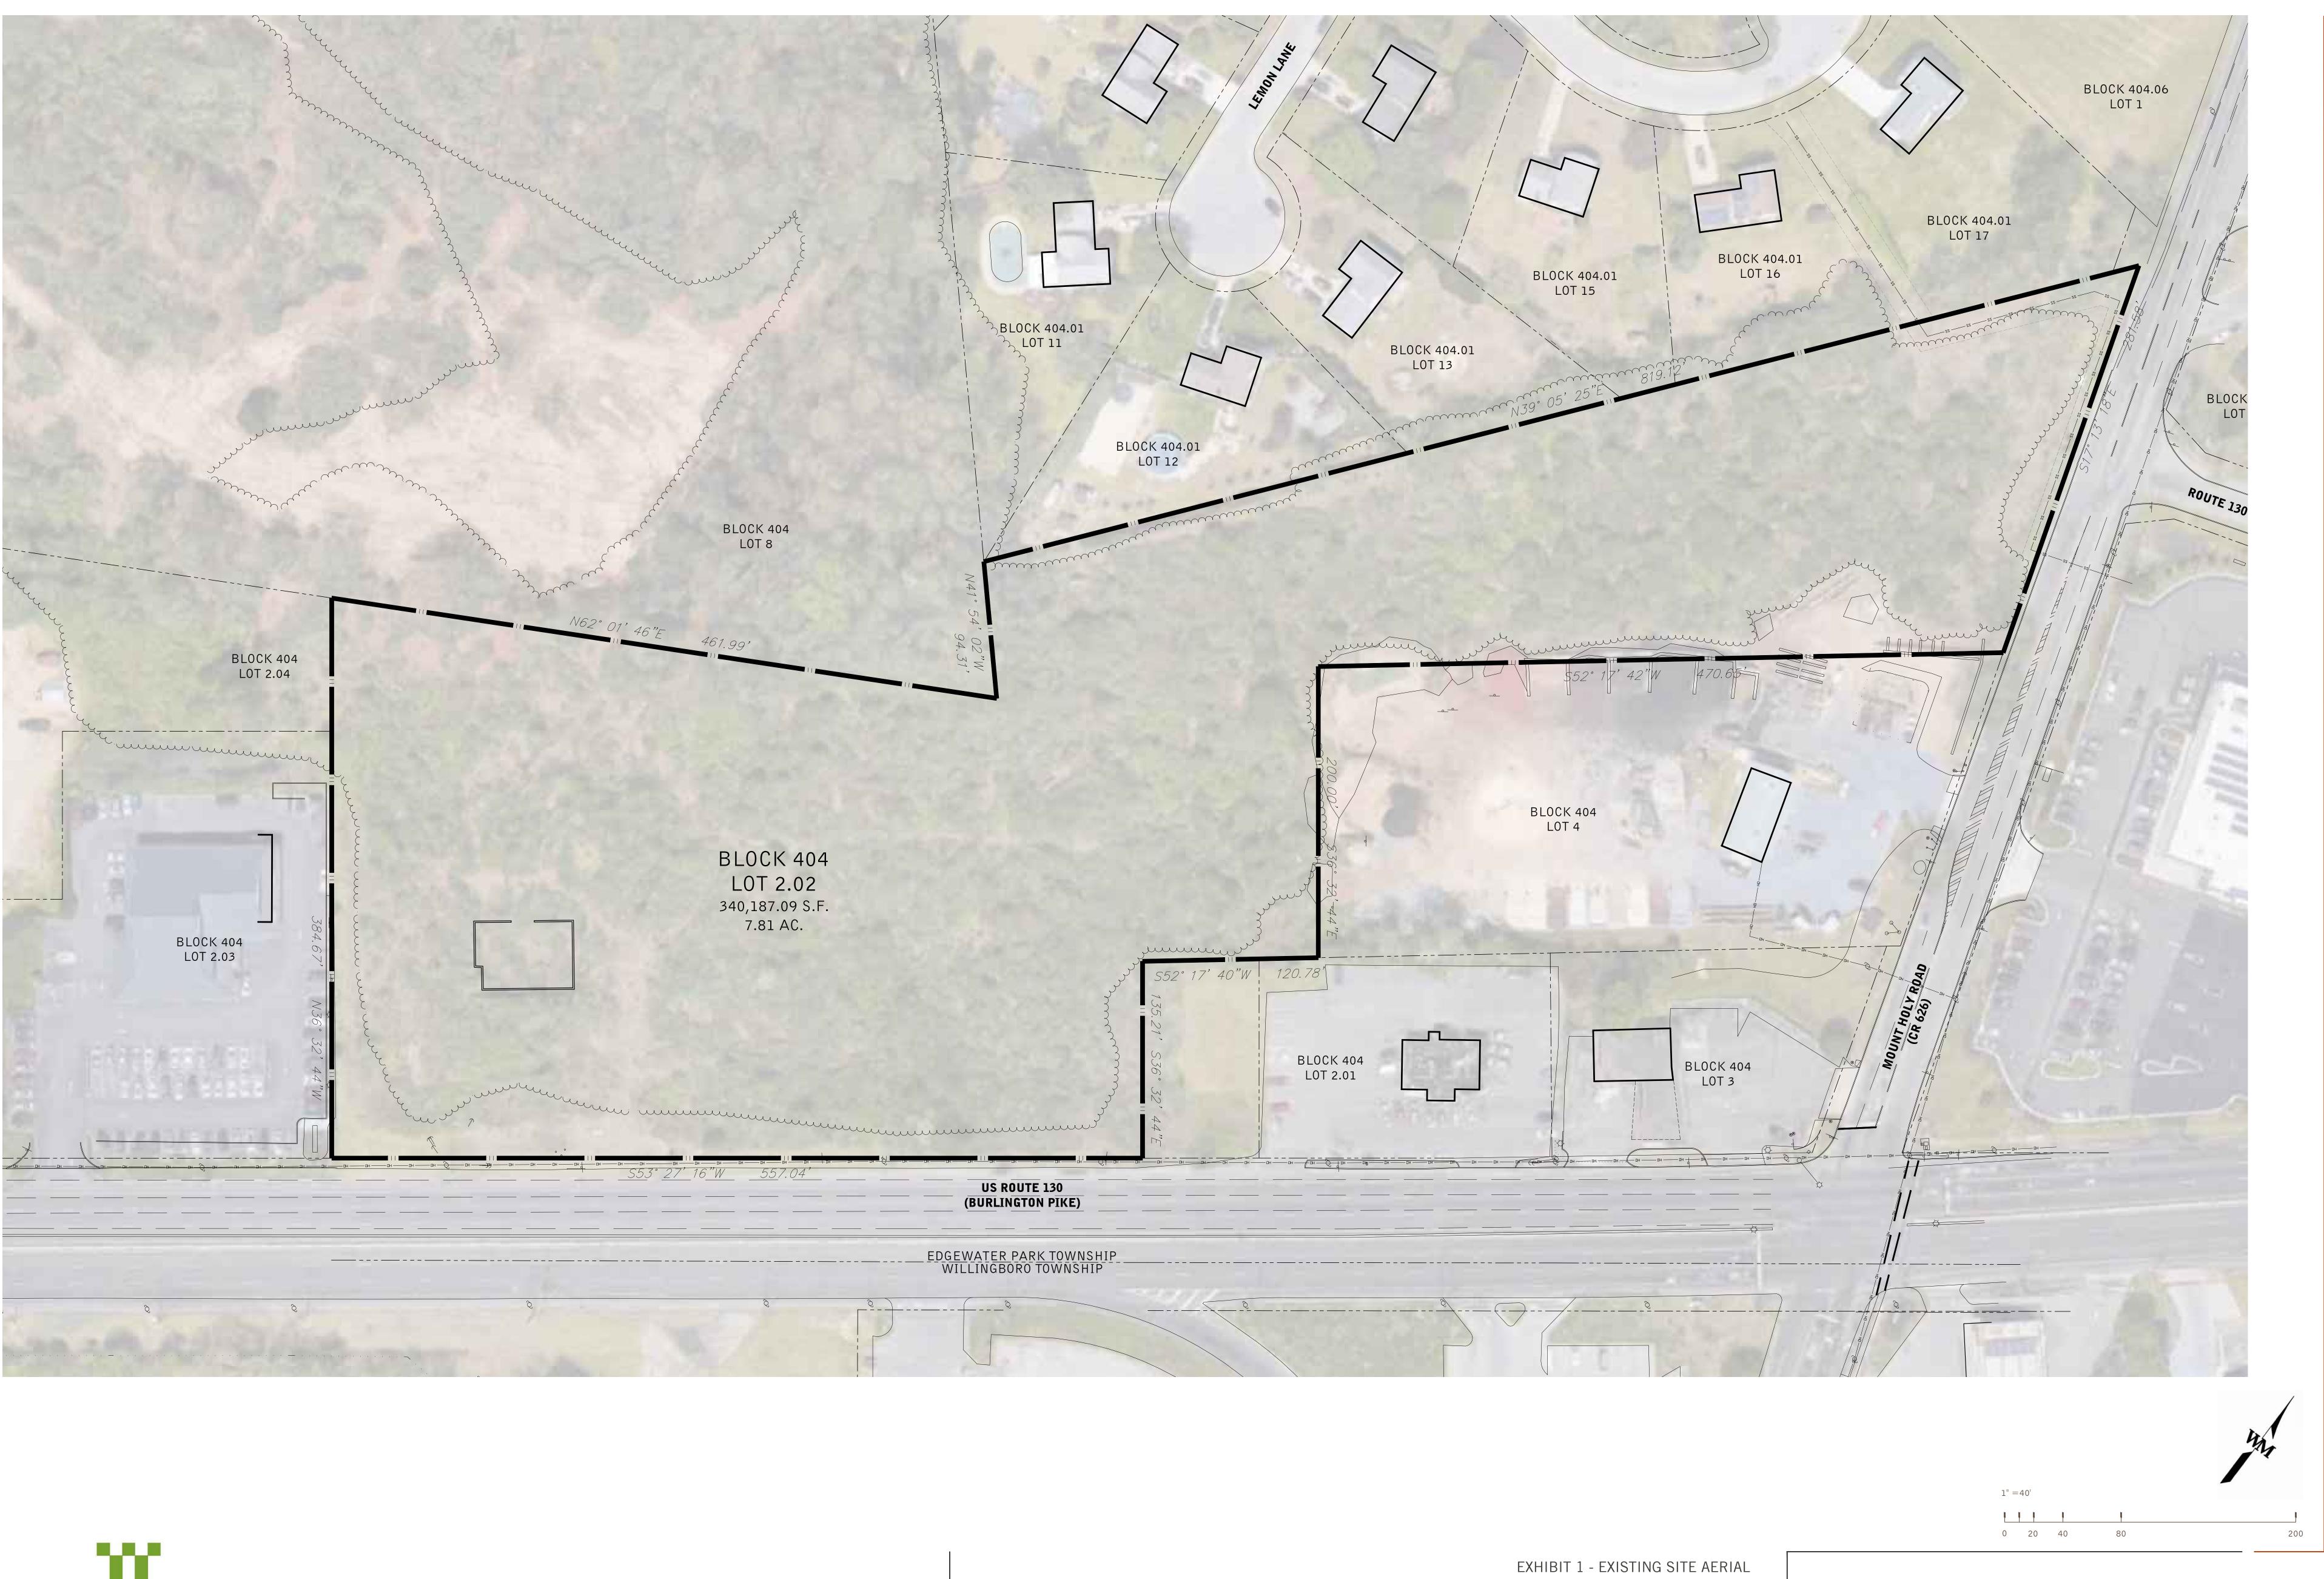



EDGEWATER PARK SELF STORAGE EDGEWATER PARK, NJ - NYC19-0005-00 WARE MALCOMB

10.15.2020

	UNIT			
ZON	UNIT SIZE			
ITEM	PERMITTED / REQUIRED	PROPOSED	<b>COMPLIANCE</b>	5X5 CC
Proposed Use		Self Storage	No*	5X10 CC
Proposed Use		Sell Storage	NO <sup>*</sup>	5X10 NCC
Site				7X10 NCC
Minimum Lot Area	2 AC	340,184 SF	Yes	5X15 CC
Minimum Lot Width	200 FT	282 FT	Yes	8X10 NCC
Minimum Lot Depth	200 FT	316 FT	Yes	10X10 CC
Yard and Bulk Requirements				10X10 NCC
Minimum Front Yard Setback			Yes	10X15 CC
Route 130	60 FT	68 FT	Yes	10X15 NCC
Mount Holly Road	60 FT	50.6 FT (Building I)	No*	10X20 CC
Minimum Side Yard Setback	30 FT	10 FT (Buildings C & J)	No*	10X20 NCC
Minimum Rear Yard Setback	50 FT	50.1 FT	Yes	10X25 NCC
Maximum Building Height	45 FT	45 FT	Yes	10X30 NCC
	3 Stories	3 Stories	Yes	TOTAL
Maximum Impervious Coverage	60 %	51 %	Yes	TOTAL





EDGEWATER SELF STORAGE EDGEWATER PARK, NJ - NYC19-0005-00 WARE MALCOMB





BUILDING A | SOUTH CORNER ENTRY PERSPECTIVE


EDGEWATER SELF STORAGE EDGEWATER PARK, NJ - NYC19-0005-00 WARE MALCOMB





BUILDING A | NORTH CORNER ENTRY PERSPECTIVE

EDGEWATER SELF STORAGE EDGEWATER PARK, NJ - NYC19-0005-00 WARE MALCOMB

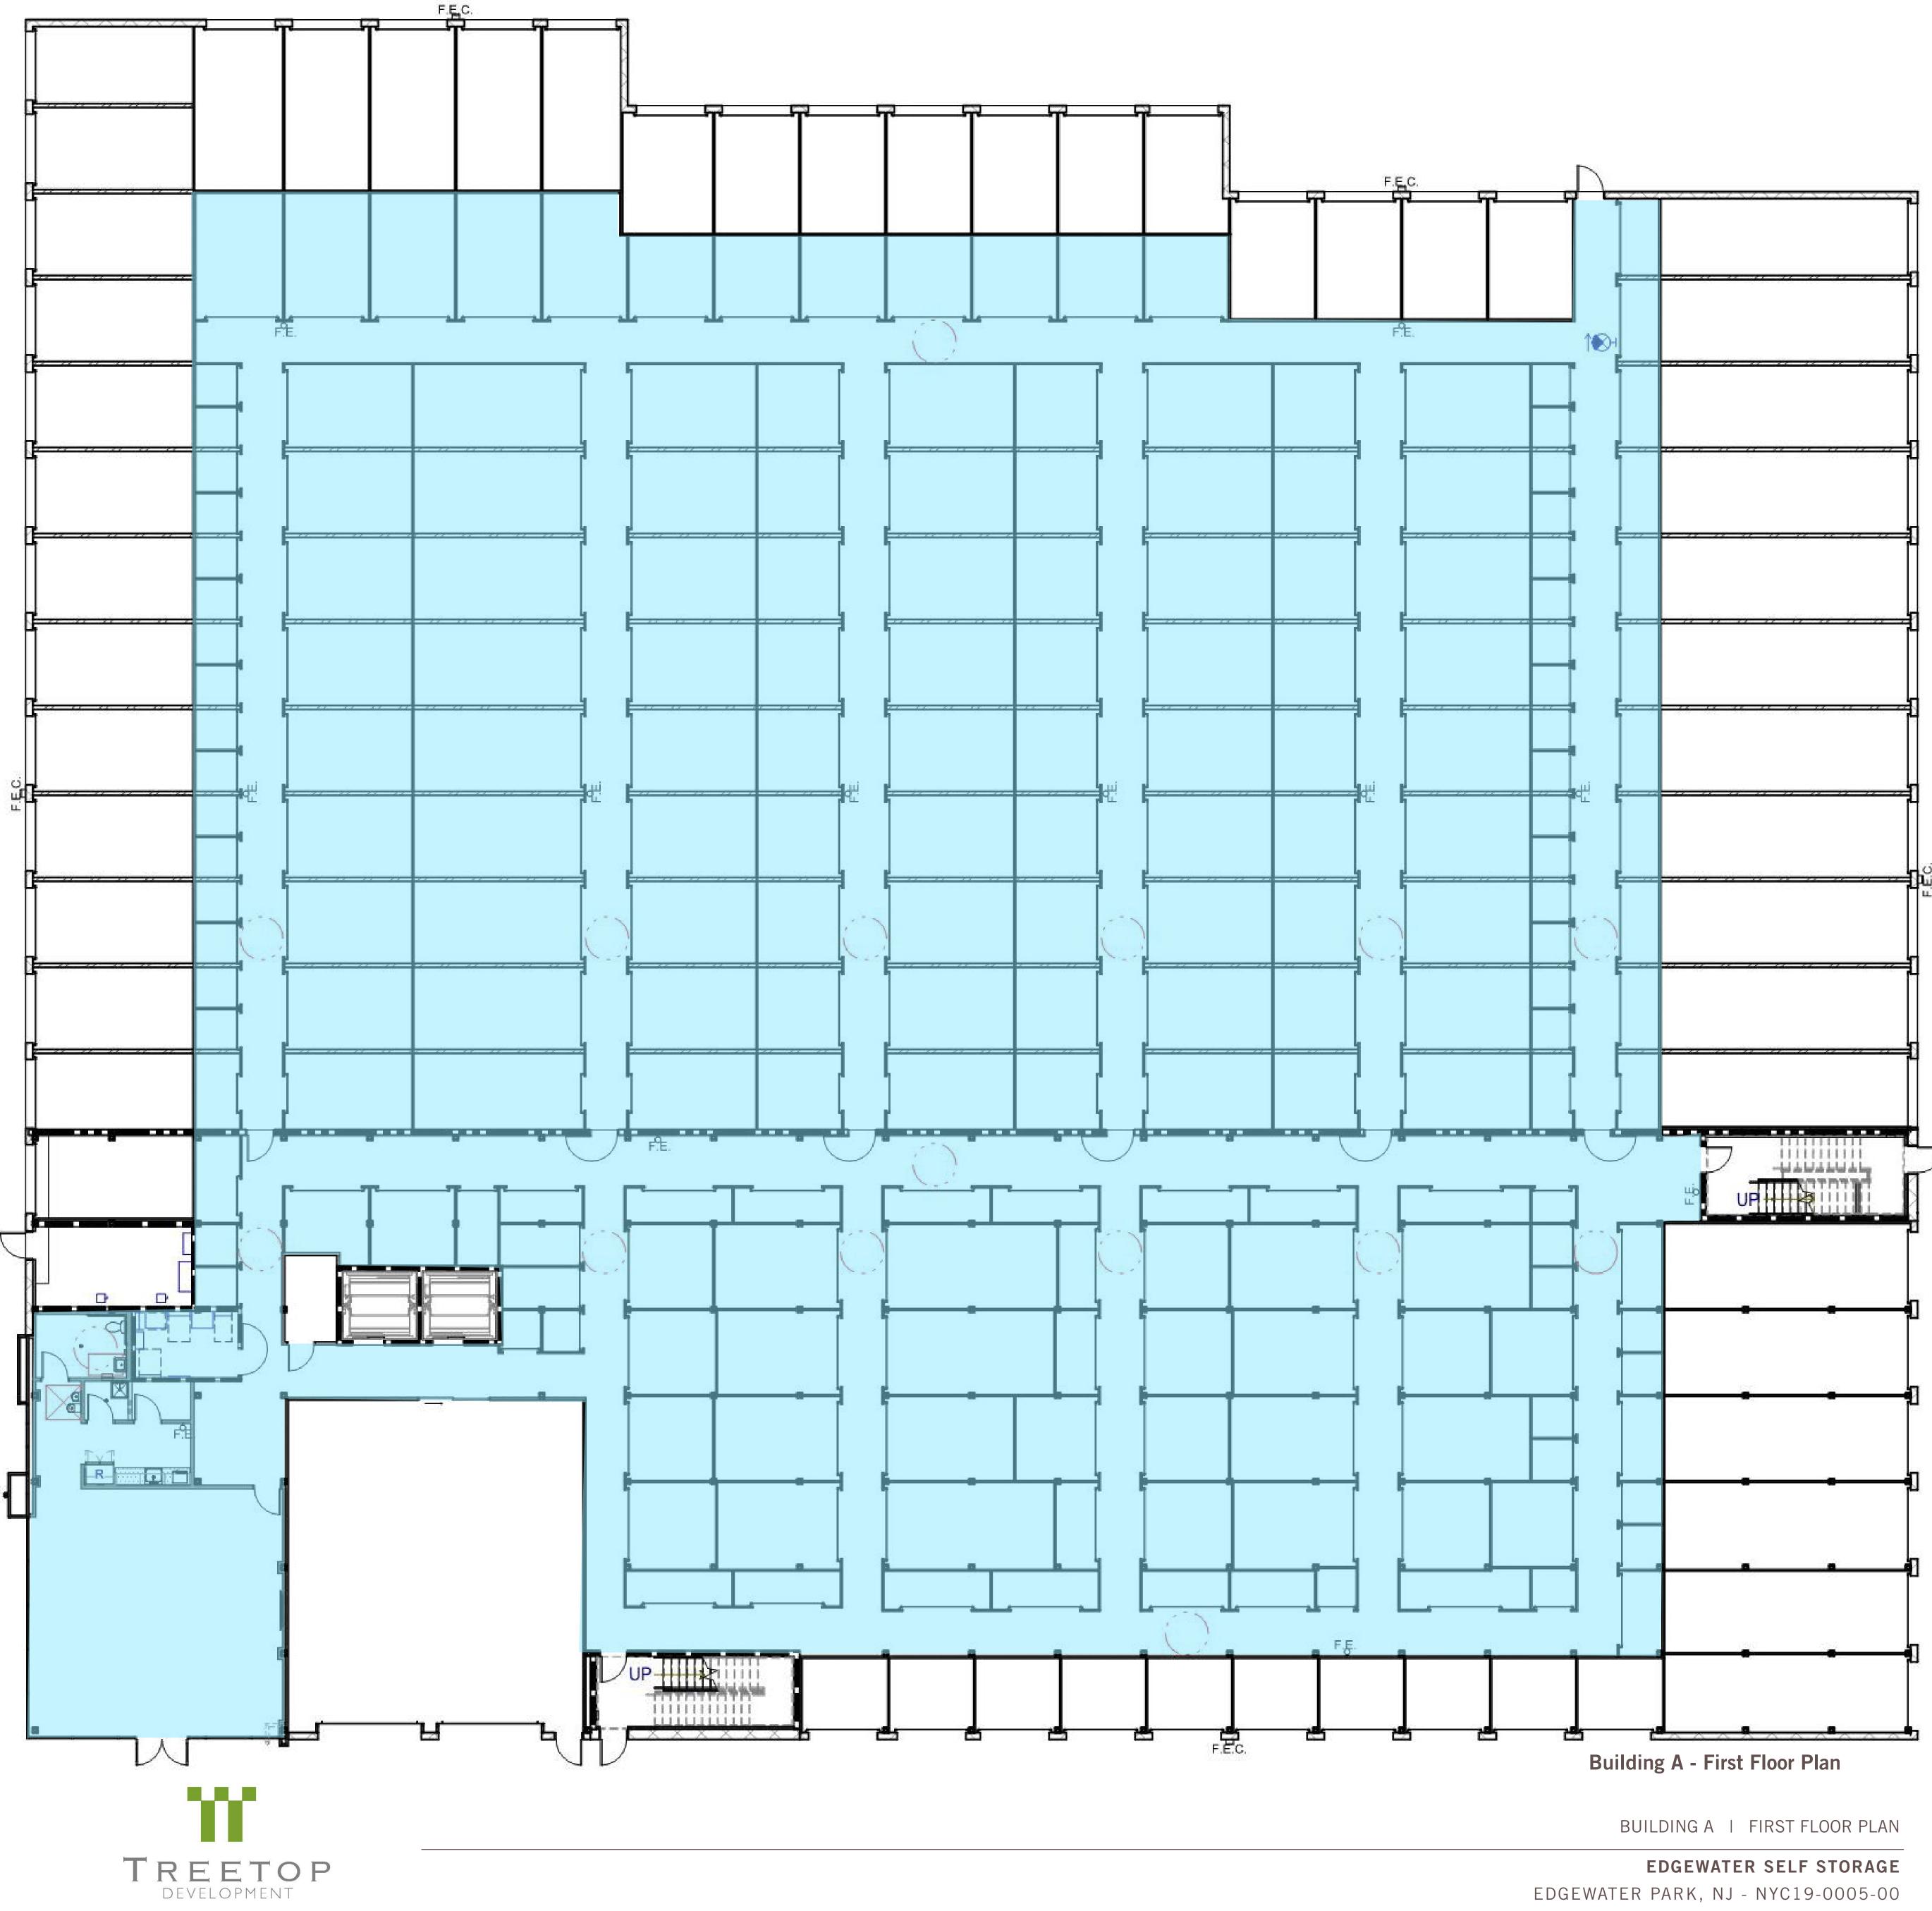

#### **BUILDING A 1ST FLOOR**

TOTAL UNITS:

#### **BUILDING A 2ND FLOOR**


5X5 UNITS:
5X10 UNITS:
5X15 UNITS:
8X10 UNITS:
10X10 UNITS:
10X15 UNITS:
10X20 UNITS:
10X25 UNITS:
10X30 UNITS:
TOTAL UNITS:


#### **BUILDING A 3RD FLOOR**

5X5 UNITS:
5X10 UNITS:
5X15 UNITS:
8X10 UNITS:
10X10 UNITS:
10X15 UNITS:
10X20 UNITS:
10X25 UNITS:
10X30 UNITS:
TOTAL UNITS:
IUTAL UNITS:

1/8"=1'-0" 0 4' 8' 16'

WARE MALCOMB

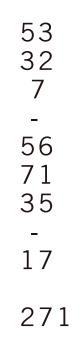

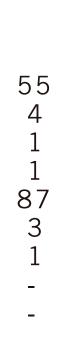







**Climate Controlled** 








· ·	111 111		1 111 111			11 111 11					
	10' x 10'	10' x 10'	10' x 10'	10' x 10'	10' x 10'	10' x 10'	TYP. 10' x 10'	10' x 10'	10' x 10'	10' x 10'	
				DOOOR				( F	) .e.		
10' x 10'		10' x 10'	10' x 10'	10' x 10'	10' x 10'	10' x 10'	10' x 10'	10' x 10'	10' x 10' TYP.		
	10' x 10'	10' x 10' 10' x 10' 10' x 10' 10' x 10'		10' x 10'	10' x 10'	10' x 10'	10' x 10' 10' x 10'		10' x 10'	10' x 10'	
	ו ד ז ז				TYP.						
2					с <u> </u>		с <u> </u>			L	
	10' x 10'		10' x 10'	10' x 10'	10' x 10'	10' x 10'	10' x 10' TYP.	10' x 10'	10' x 10'	10' x 10'	
	5' x 5' 5' x 5'	5' x 5' 5' x 5'	5' x 5' 5' x 5'	5' x 5' 5' x 5'	5' x 5' 5' x 5'	5' x 5' 5' x 5'	5' x 5' 5' x 5'	5' x 5' 5' x 5'	5' x 5' 5' x 5'	5' x 5' 5' x 5'	
2											
UP			10' x 10'	10' x 10'	10' x 10'	10' x 10'	10' x 10' TYP.	10' x 10'	10' x 10'	10' x 10'	


e-

e-

10' x 10' 10' x 10' 10' x 10' 10' x 10'		10' x 10'	10' x 10'	TYP. 10' x 10'	10' x 10'	10' x 10'	10' x 10'					
2						<b>r</b> 7						
	10' x 10'	10' x 10'	10' x 10'	10' x 10'	10' x 10'	10' x 10'	10' x 10'	10' x 10'	10' x 10'	10' x 10'		
										TYP.		
	10' x 10'	10' x 10' 10' x 10'		10' x 10'	10' x 10'	10' x 10'	10' x 10' 10' x 10'		10' x 10'	10' x 10'		
						TYP.						
77			.Е. О		r	****	r. 71					
	10' x 10'		10' x 10'	10' x 10'	10' x 10'	10' x 10'	10' x 10' TYP.	10' x 10'	10' x 10'	10' x 10'		
	5' x 5' 5' x 5'	5' x 5' 5' x 5'	5' x 5' 5' x 5'	5' x 5' 5' x 5'	5' x 5' 5' x 5'	5' x 5' 5' x 5'	5' x 5' 5' x 5'	5' x 5' 5' x 5'	5' x 5' 5' x 5'	5' x 5' 5' x 5'		
1												
			10' x 10'	10' x 10'	10' x 10'	10' x 10'	10' x 10' TYP.	10' x 10'	10' x 10'	10' x 10'		

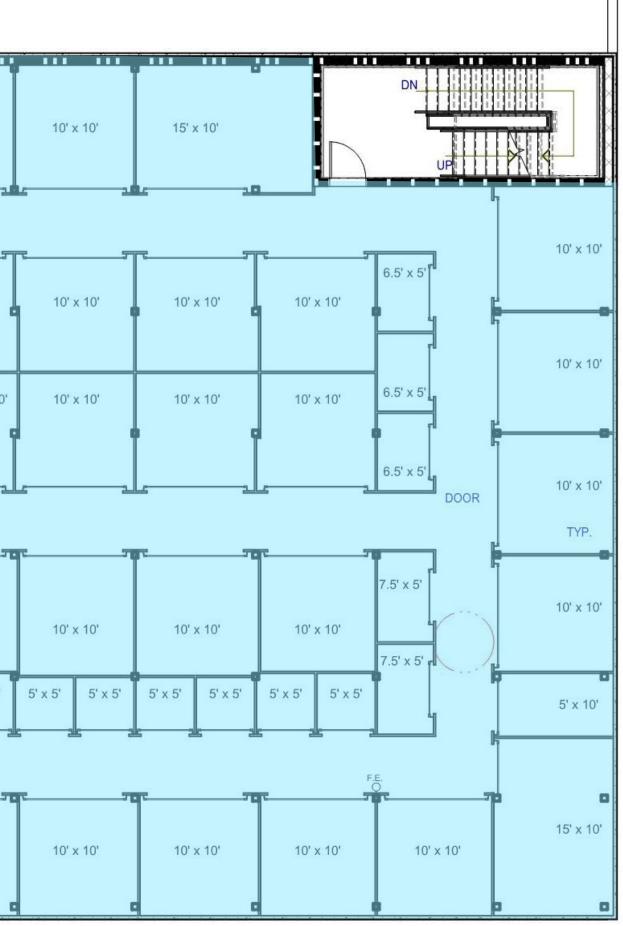

**Building A - Second Floor Plan** 

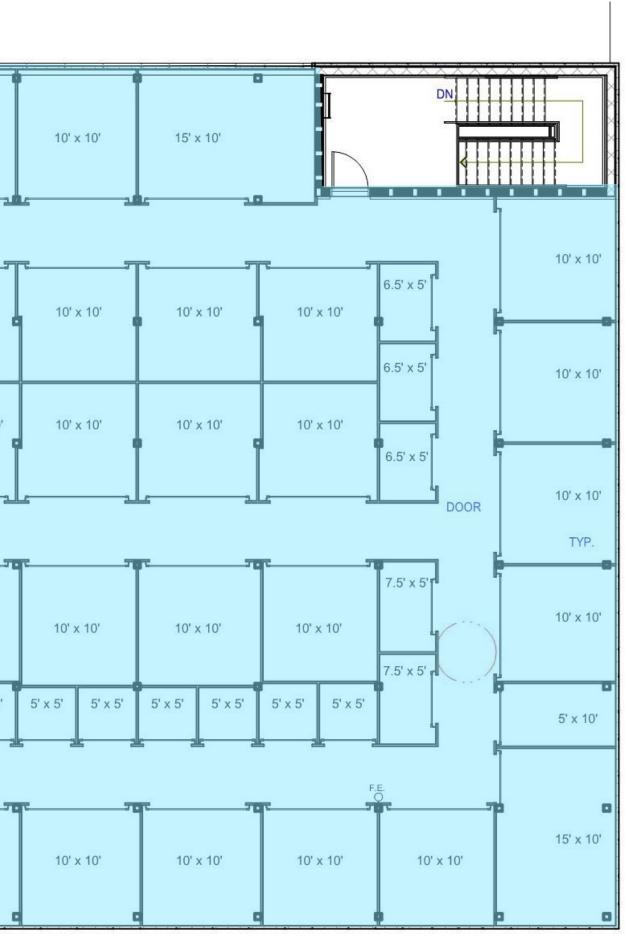

Building A - Third Floor Plan

#### **BUILDING A 2ND FLOOR**

5X5 UNITS: 5X10 UNITS: 5X15 UNITS: 8X10 UNITS: 10X10 UNITS: 10X15 UNITS: 10X20 UNITS: 10X25 UNITS:
10X20 UNITS:
TOTAL UNITS:

#### **BUILDING A 3RD FLOOR**

TOTAL UNITS:





1/8"=1'-0" 0 4' 8' 16'

WARE MALCOMB

BUILDING A | SECOND & THIRD FLOOR PLAN


EDGEWATER SELF STORAGE EDGEWATER PARK, NJ - NYC19-0005-00

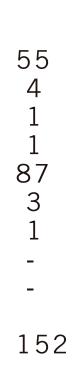

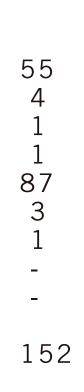

**Climate Controlled** 



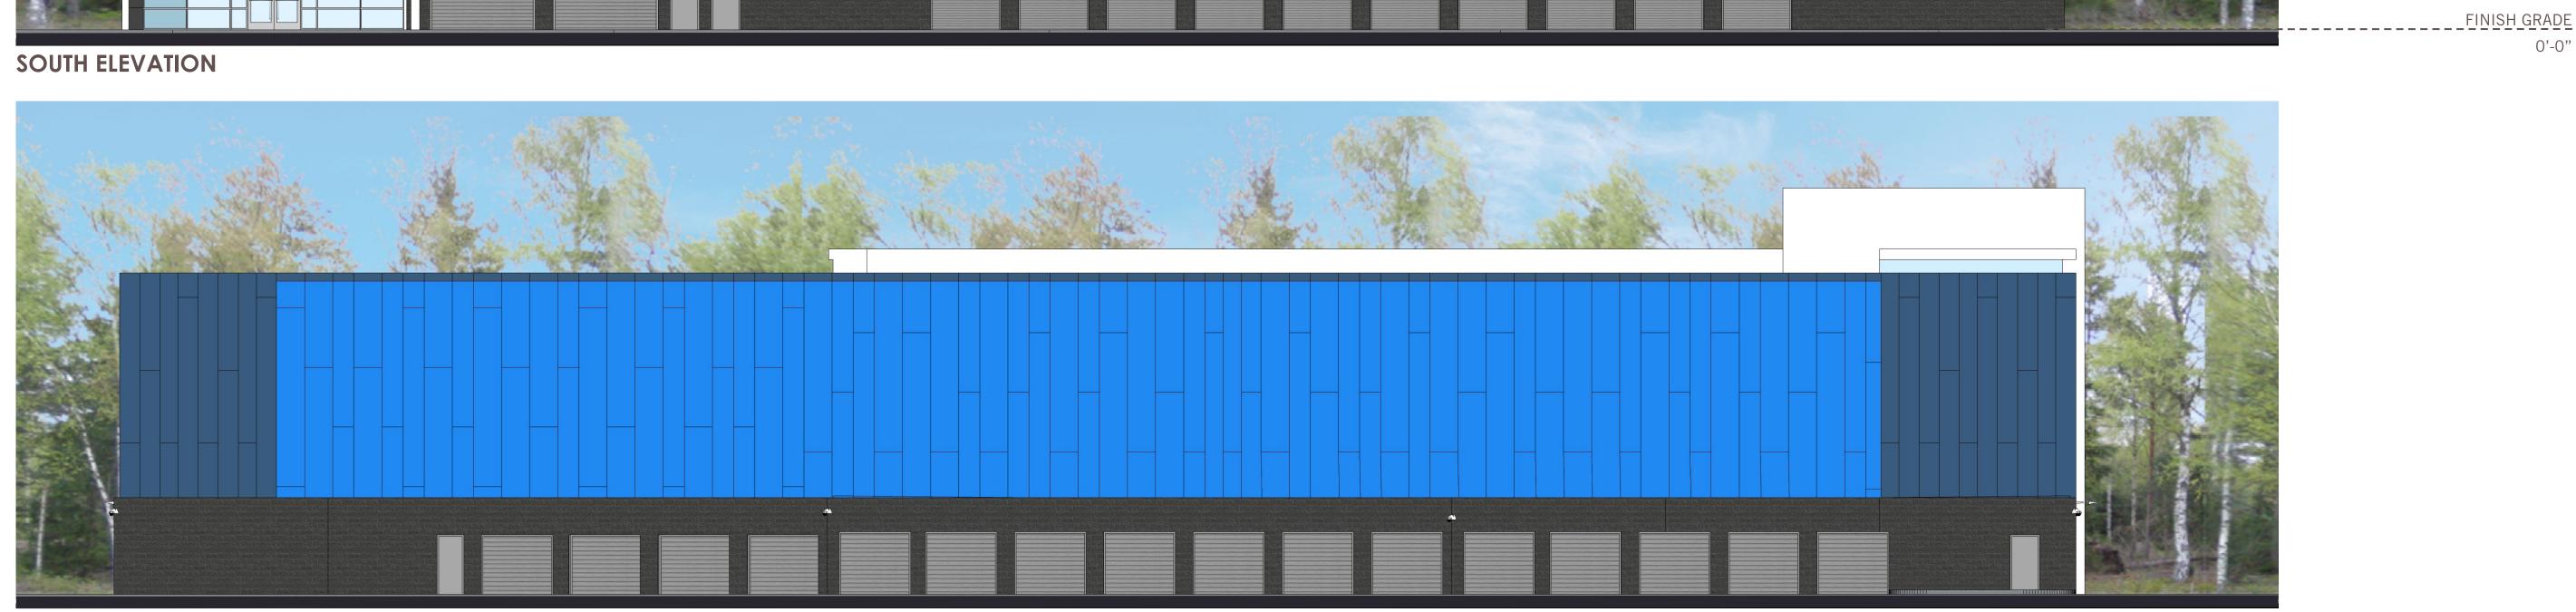

NORTH ELEVATION



EAST ELEVATION



WEST ELEVATION



#### TOP OF PARAPET 45'-0" **KEYNOTES**

TOP OF PARAPET

3<sup>ND</sup> FLOOR

2<sup>ND</sup> FLOOR

CEILING 1<sup>ST</sup> FLOOR 8'-0"

TOP OF PARAPET 36'-0"

\_\_\_\_/

\_\_\_\_/

\_\_\_\_\_.

38'-0"

25'-4"

14'-8"

0'-0''

1	INSULATED METAL PANEL
2	INTEGRALLY COLORED OMNIBLOCK, 8' EITHER SPLIT FACE OR GROUND FACE WITH SEALER.
3	INSULATED STOREFRONT GLAZING IN BROKEN ALUMINUM FRAME CLEAR ANODIZED FRAME W/ SOLARBA GLASS
4	DUAL PANE SPANDREL GLASS W/ OPAC ON 4TH SURFACE SW 7006 "EXTRA WHITE"
5	ALUMINUM ACCENT ELEMENT W/ FAUX OF STORAGE DOORS AND INSULATED ( SYSTEM PREFINISHED
6	INSULATED SECTIONAL OVERHEAD DR (GRADE LEVEL) DOOR PREFINISHED
7	COMPOSITE METAL PANEL CLAD CANO PRE-FINISHED
8	BREAK METAL SOFFIT W/ LED INSET LI PRE-FINISHED
9	PRECAST MASONRY LEDGE TRIM INTEGRALLY COLORED
10	<b>TENANT SIGNAGE ON STAND-OFFS</b> BUILDING SIGNAGE MAX AREA : 40SF



TOP OF PARAPET 45'-0"

3<sup>ND</sup> FLOOR 25'-4" \_\_\_\_\_

2<sup>ND</sup> FLOOR 14'-8" \_\_\_\_\_/

**\_**\_\_\_\_\_ CEILING 1<sup>st</sup> FLOOR 8'-0"

FINISH GRADE 0'-0''

WARE MALCOMB

### BUILDING A | EXTERIOR ELEVATIONS

EDGEWATER SELF STORAGE EDGEWATER PARK, NJ - NYC19-0005-00

#### MNIBLOCK, 8" & 12" WITH GROUND FACE FINISH,

GLAZING IN THERMALLY ME E W/ SOLARBAN VISSION


LASS W/ OPACITY COATING


MENT W/ FAUX PRINT D INSULATED GLAZING

OVERHEAD DRIVE-IN


L CLAD CANOPY ELEMENT

LED INSET LIGHT

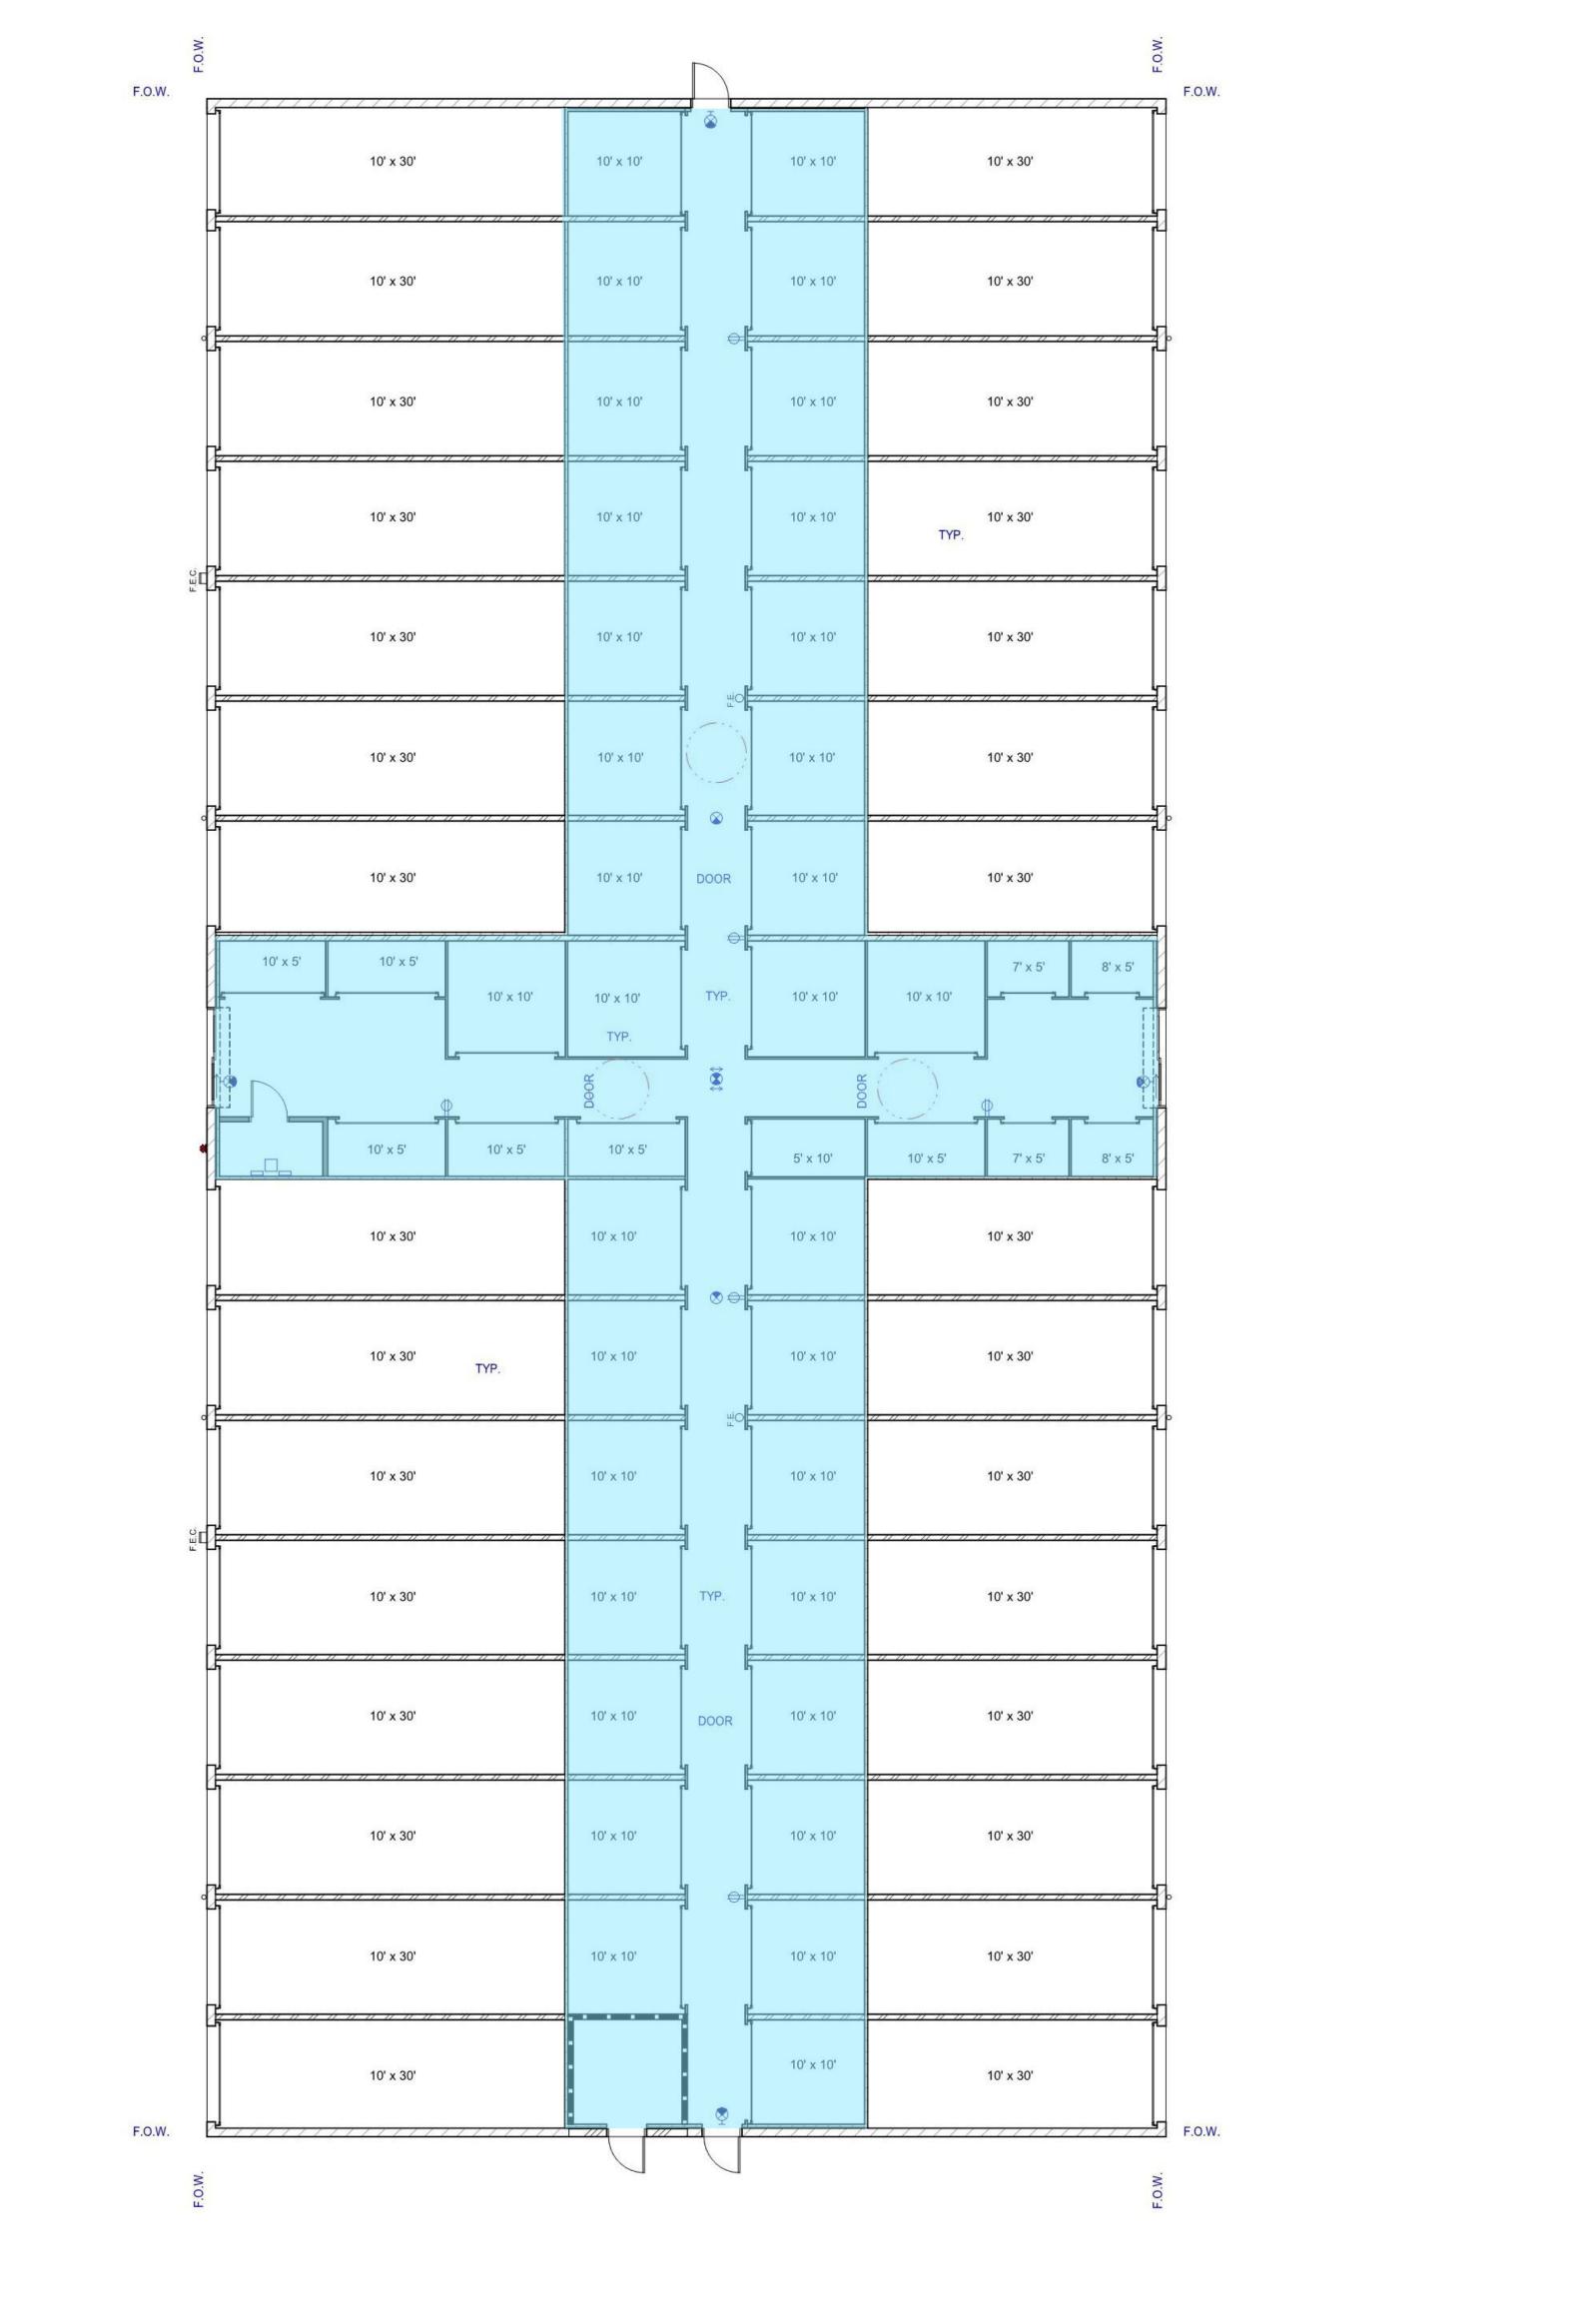

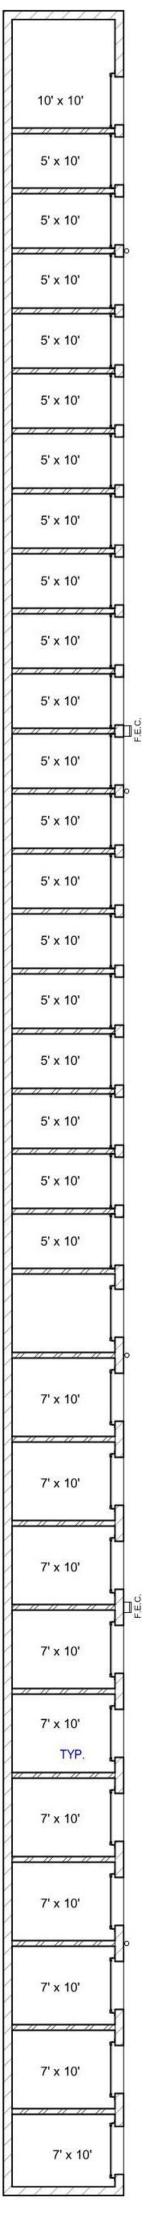




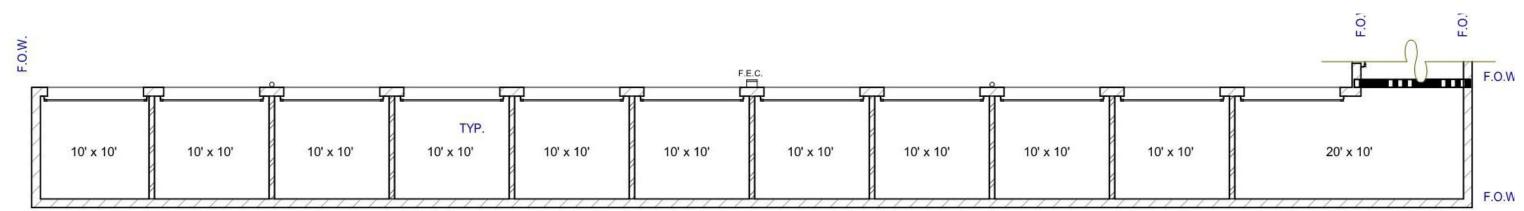






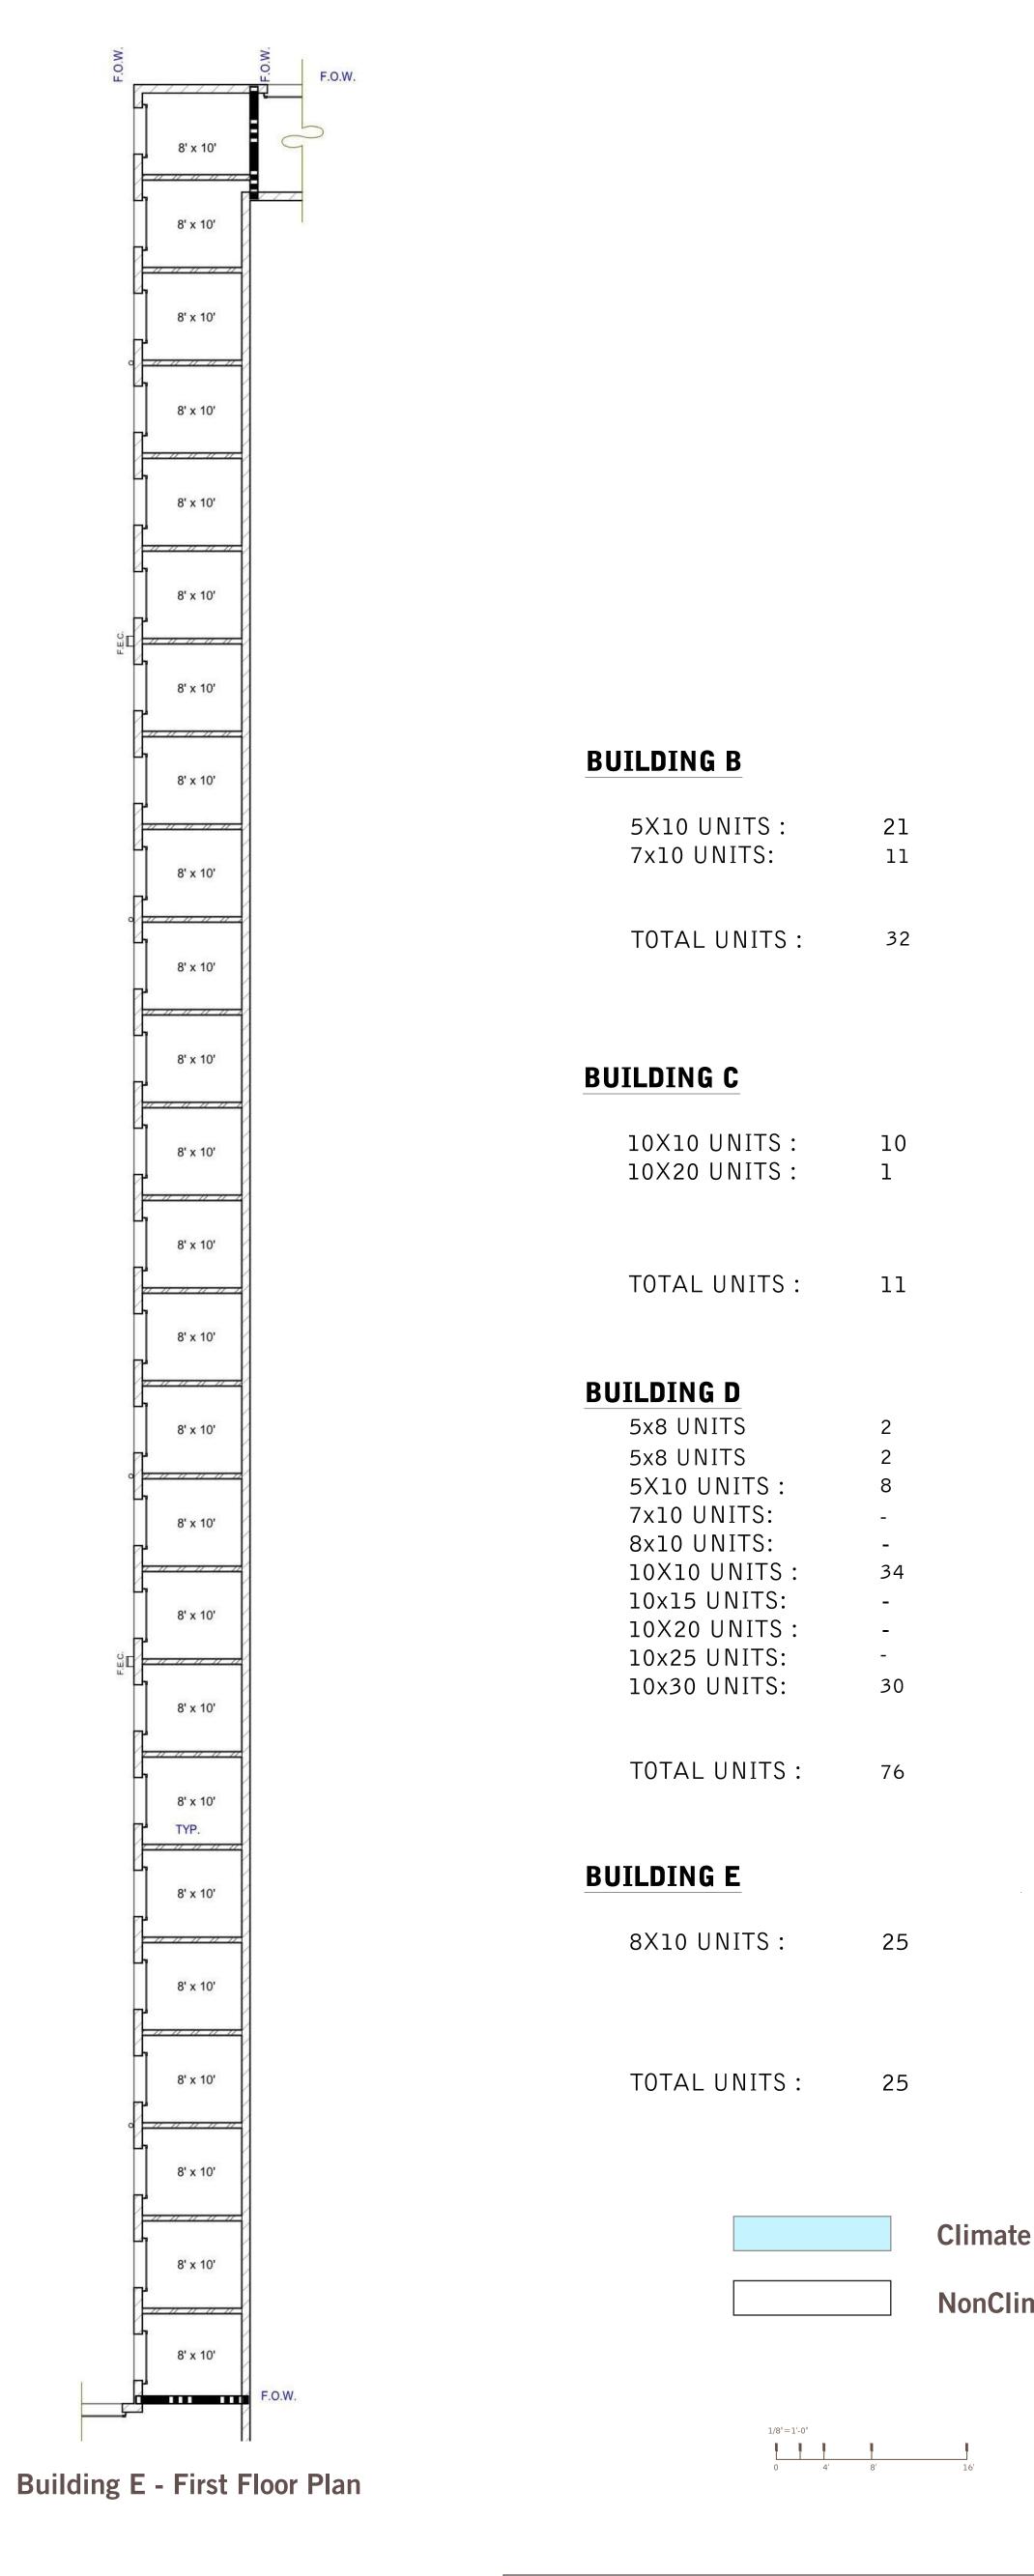



BUILDINGS B - E I FLOOR PLANS


**EDGEWATER SELF STORAGE** EDGEWATER PARK, NJ - NYC19-0005-00

#### **Climate Controlled**

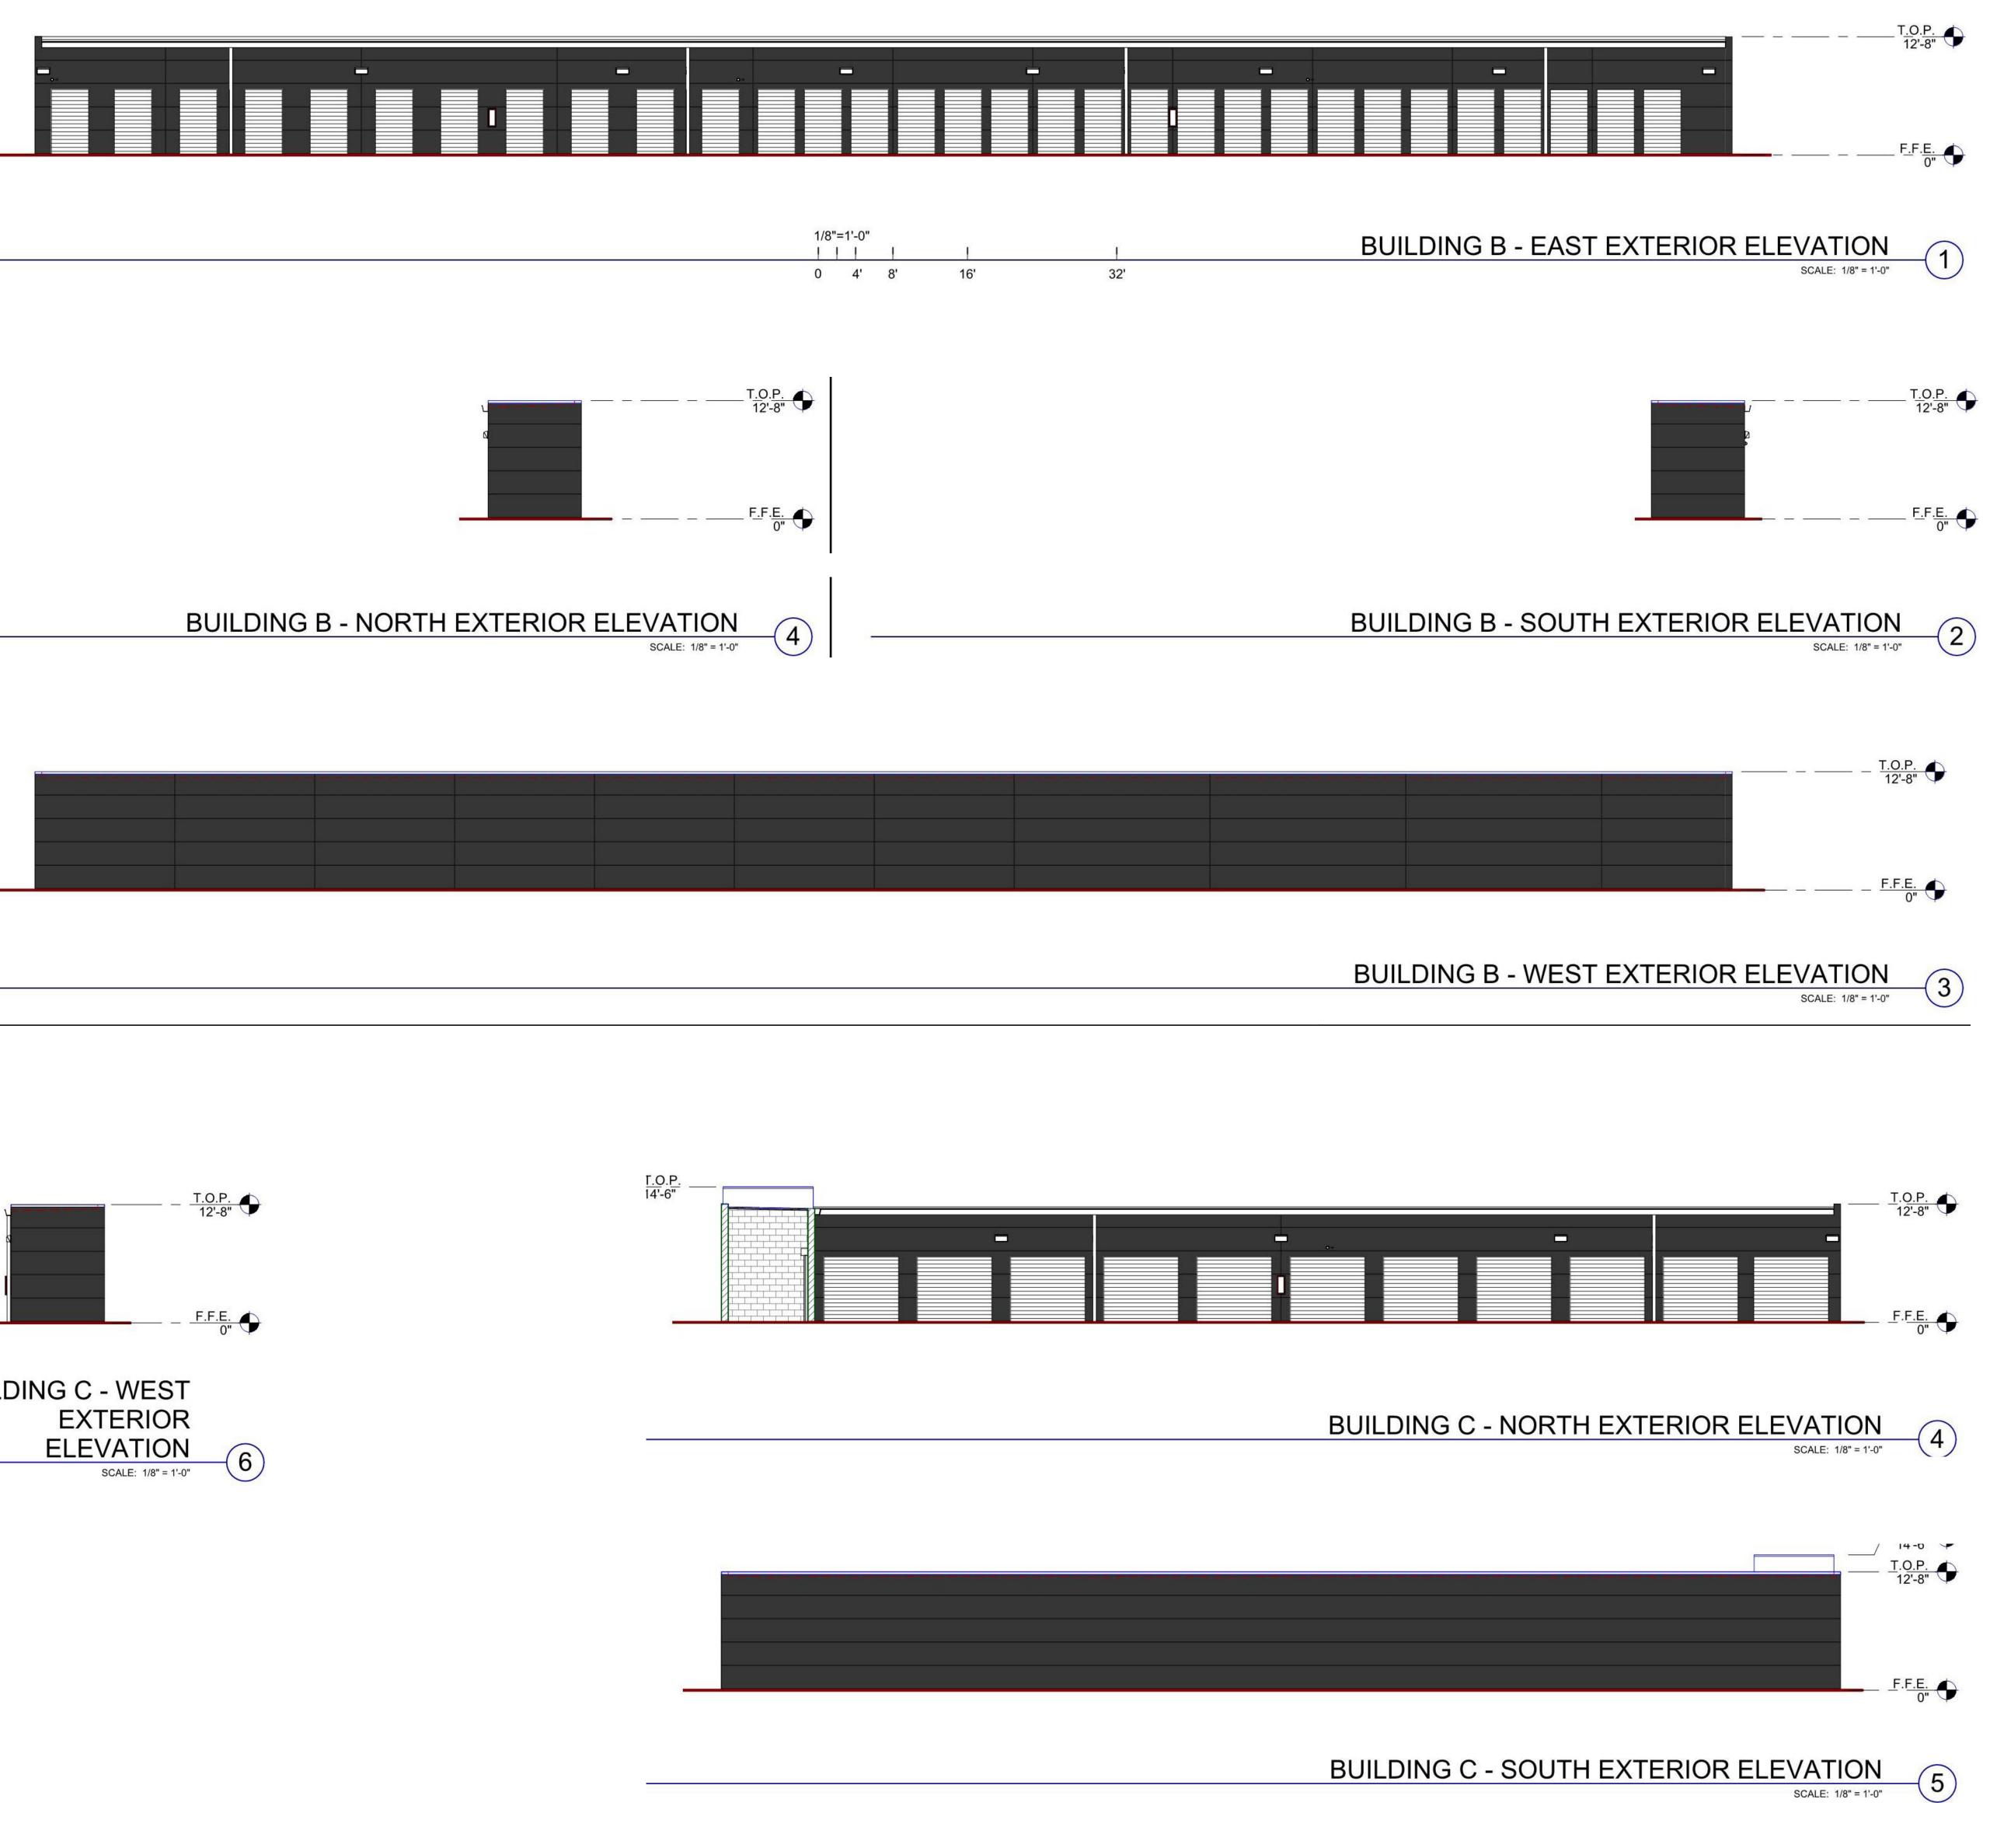

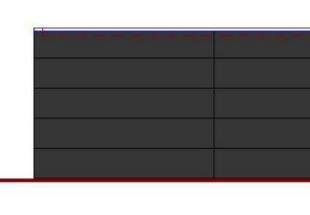

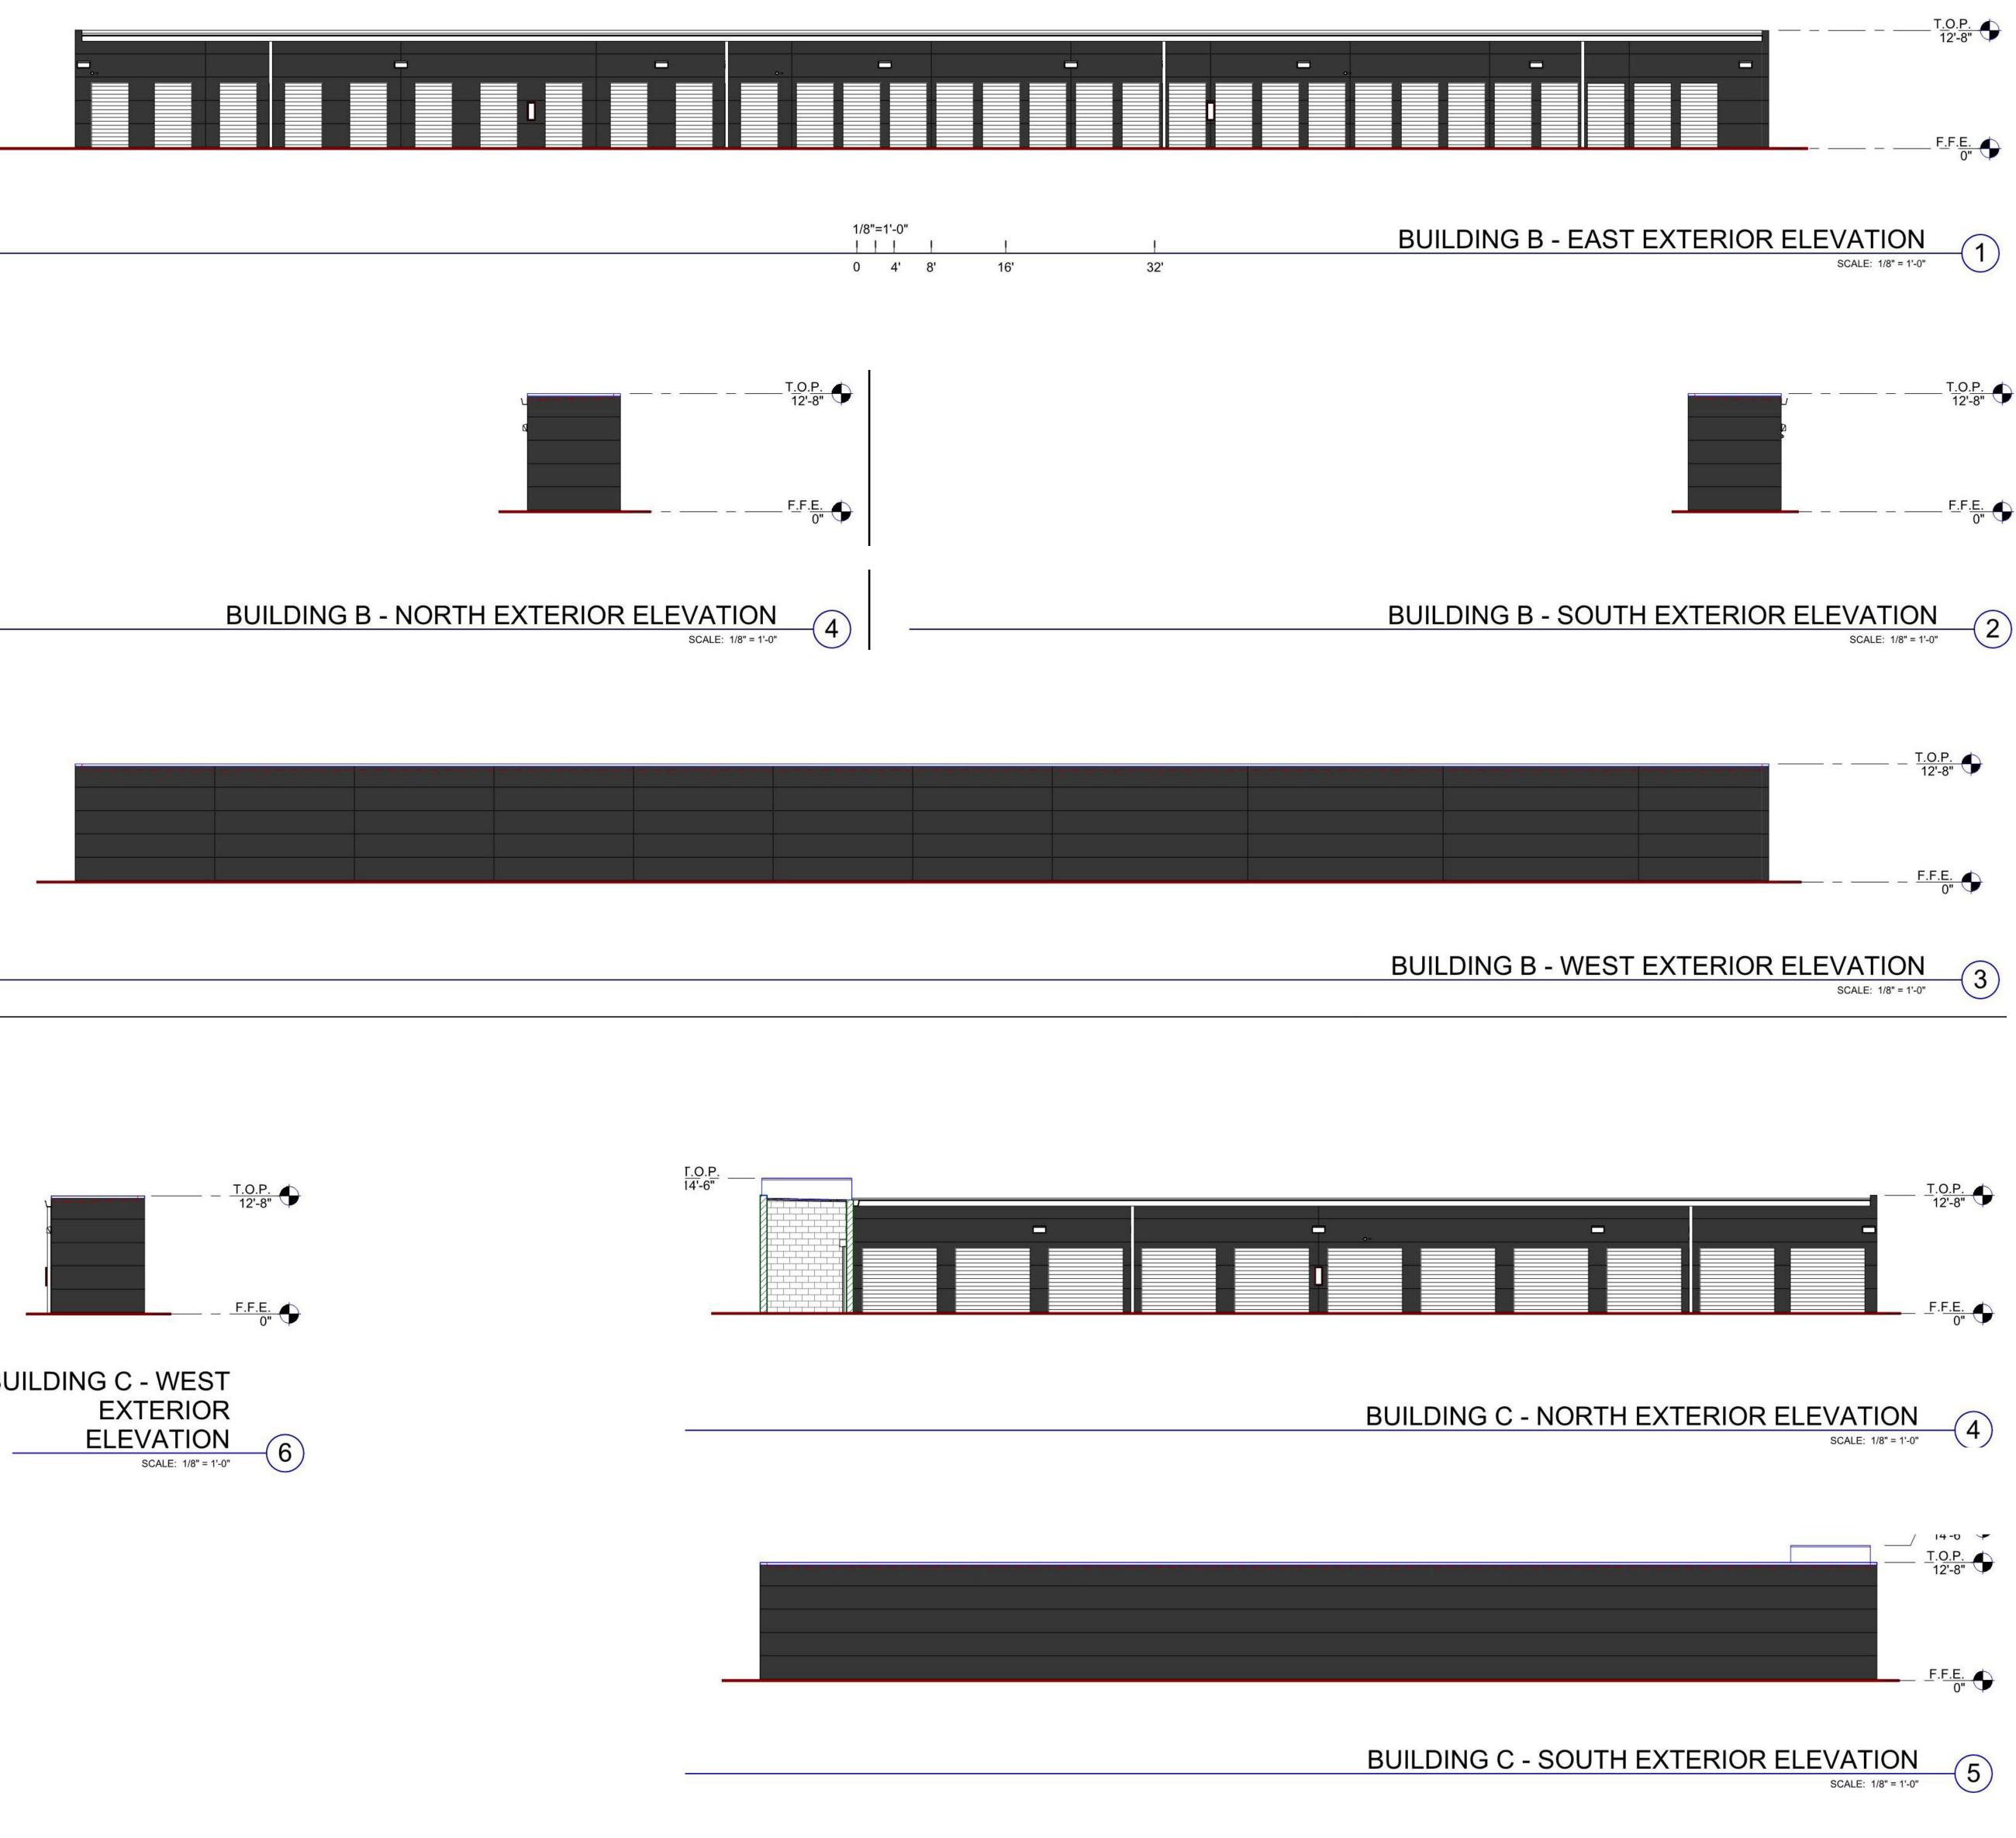

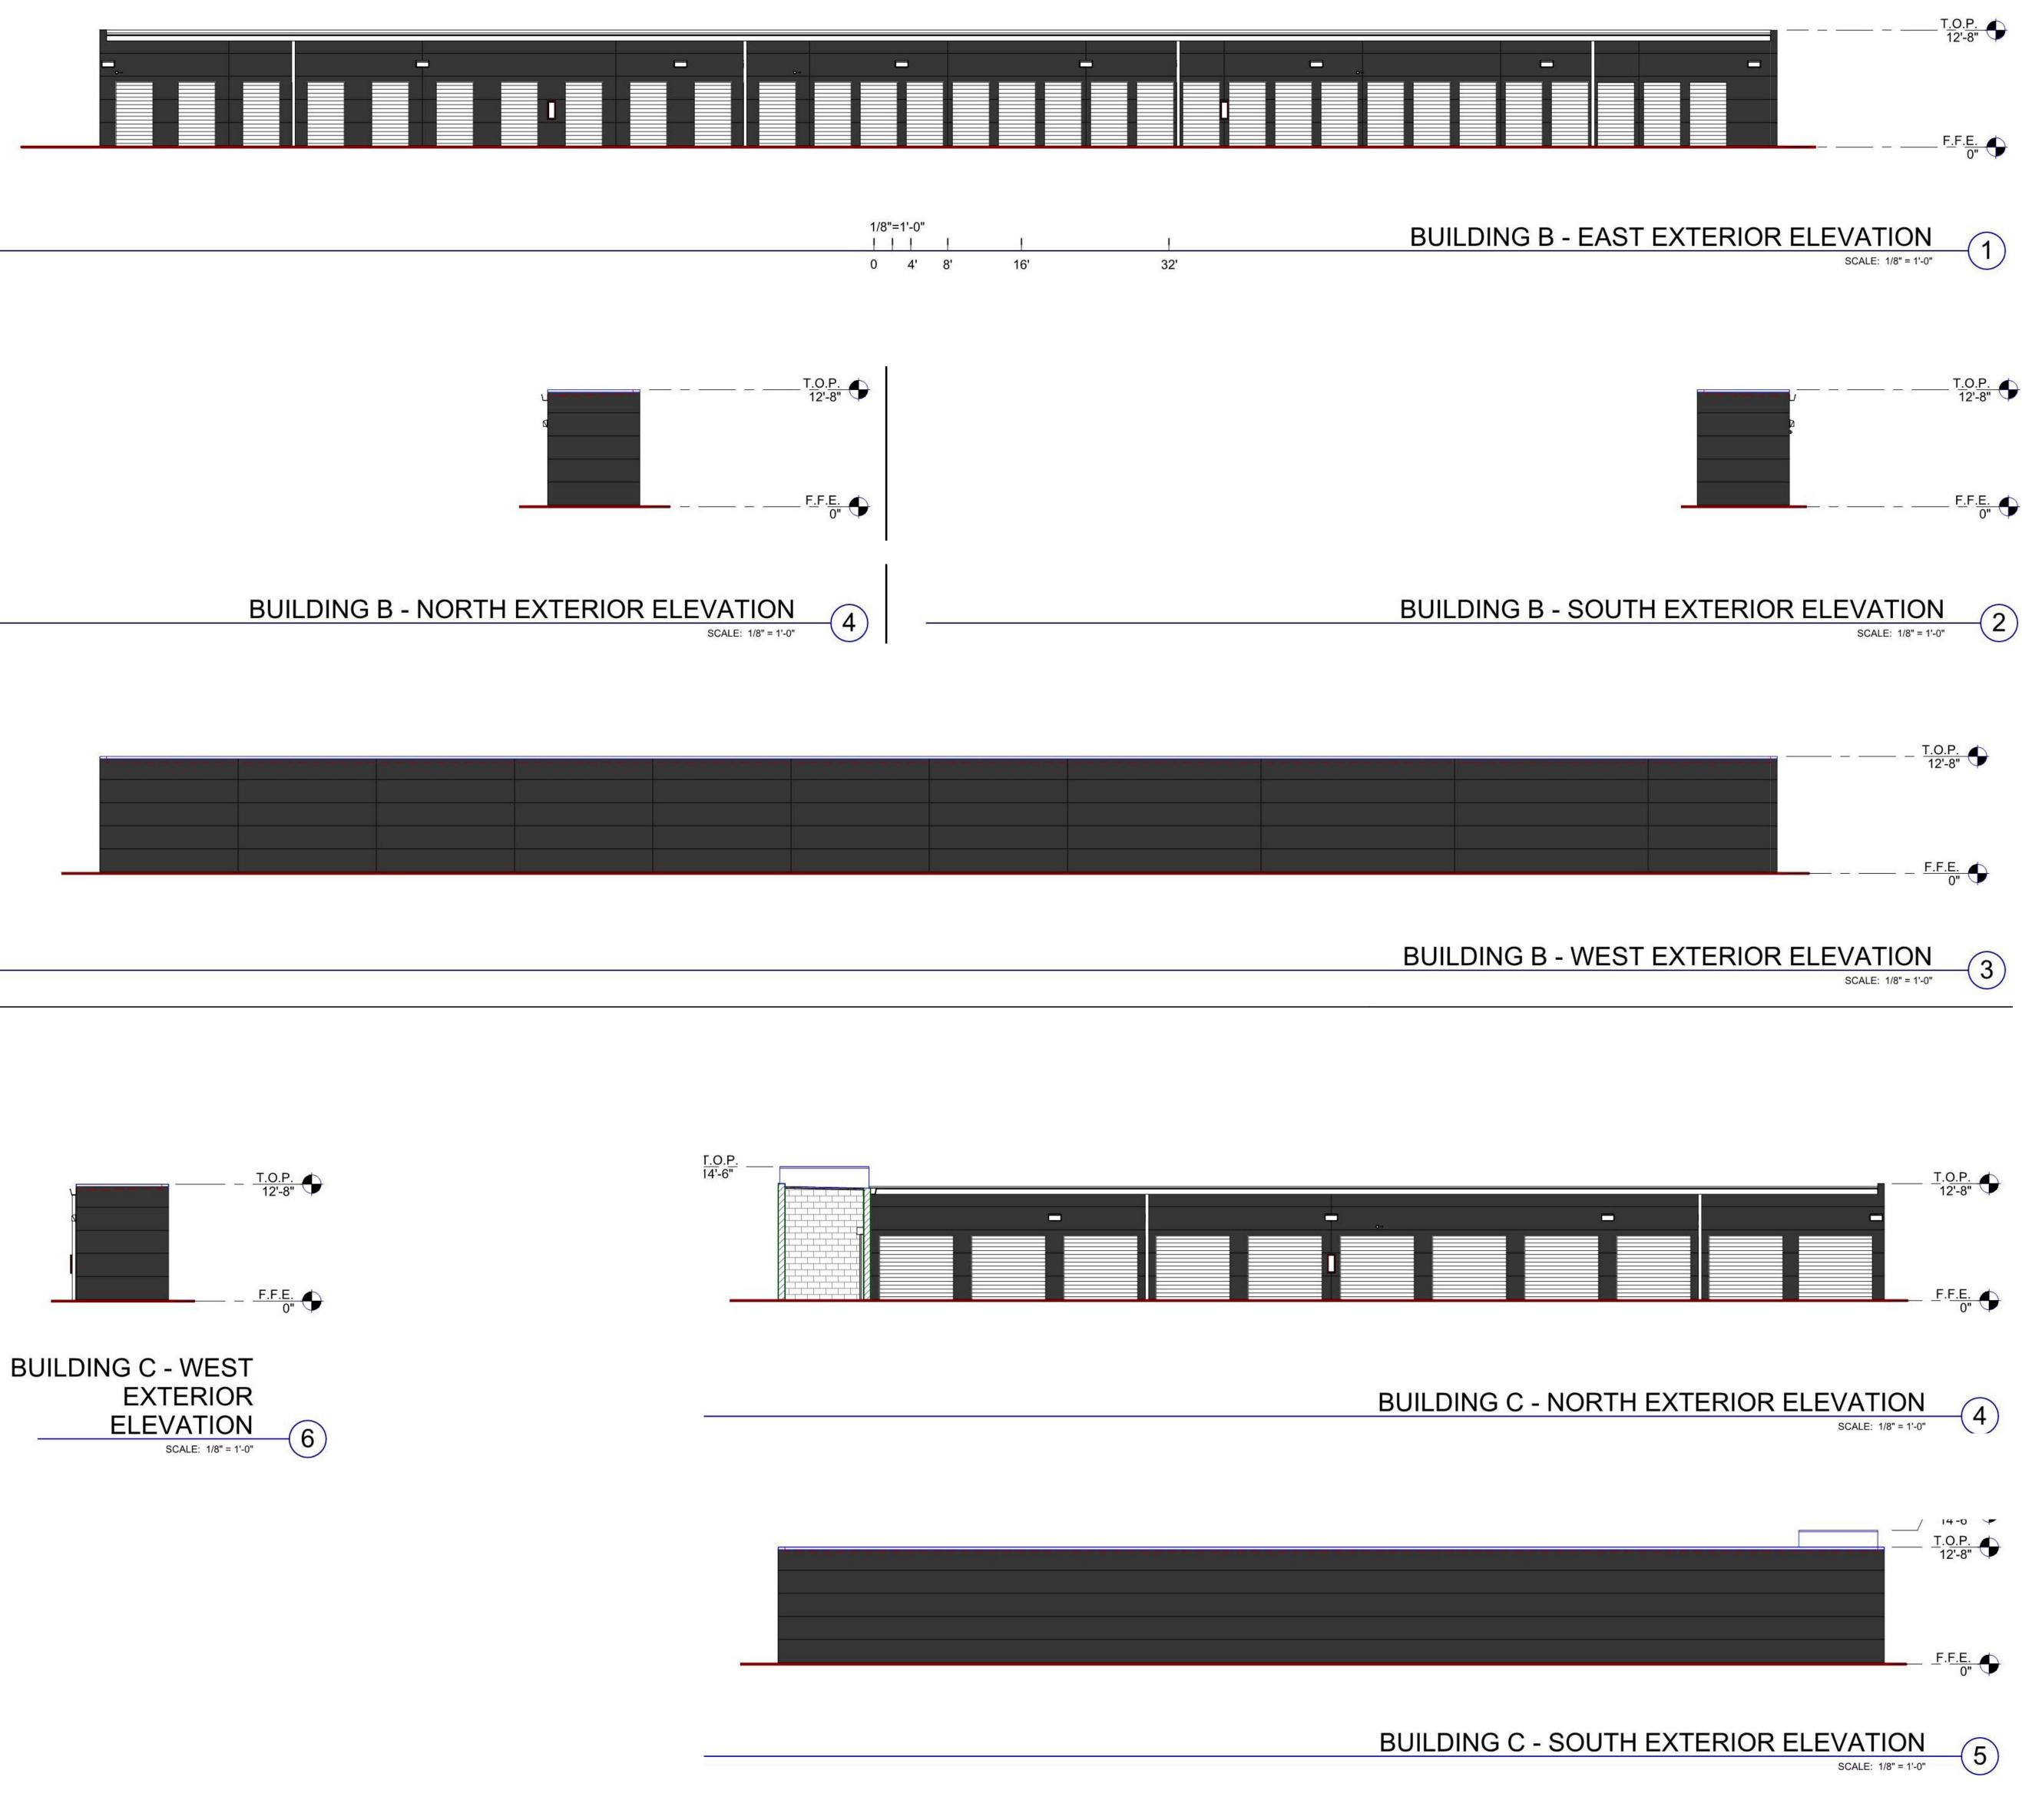



BUILDINGS B & C | EXTERIOR BUILDING ELEVATIONS


10.08.2020









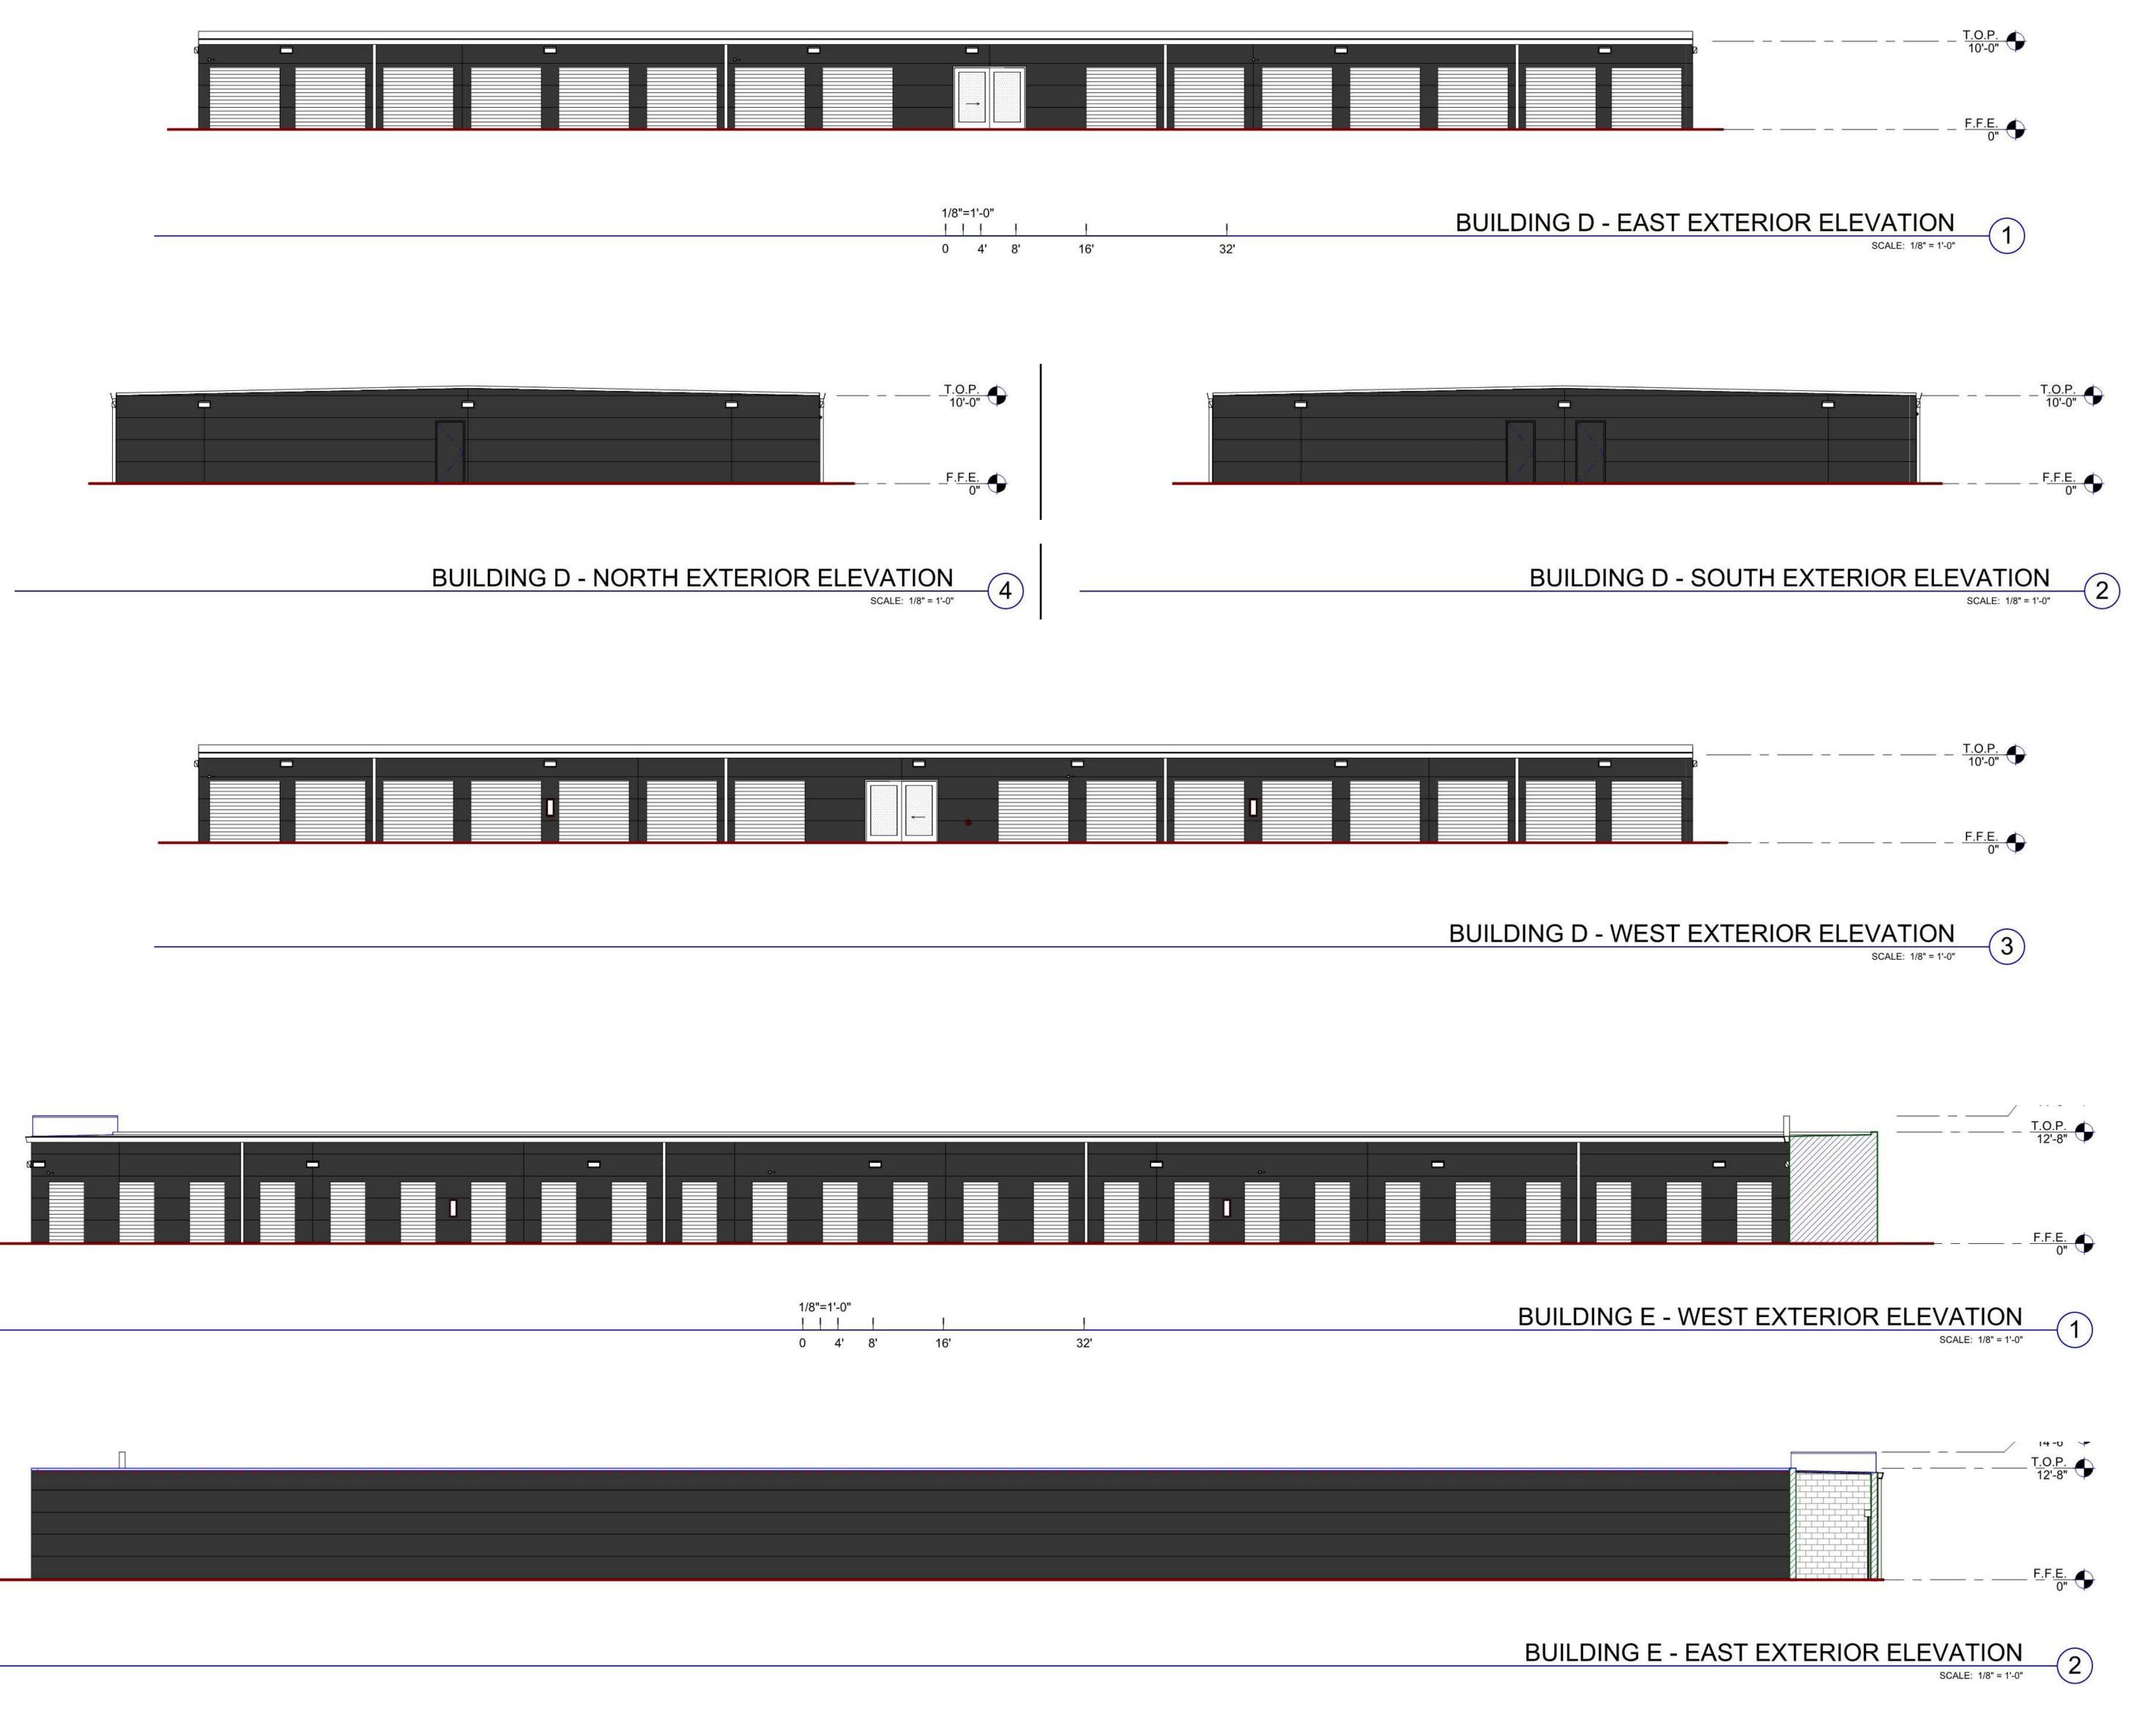







1/8"=1'-  	0"		I			
0 4	•	8'	16'	32'		


BUILDINGS D & E | EXTERIOR BUILDING ELEVATIONS


10.08.2020




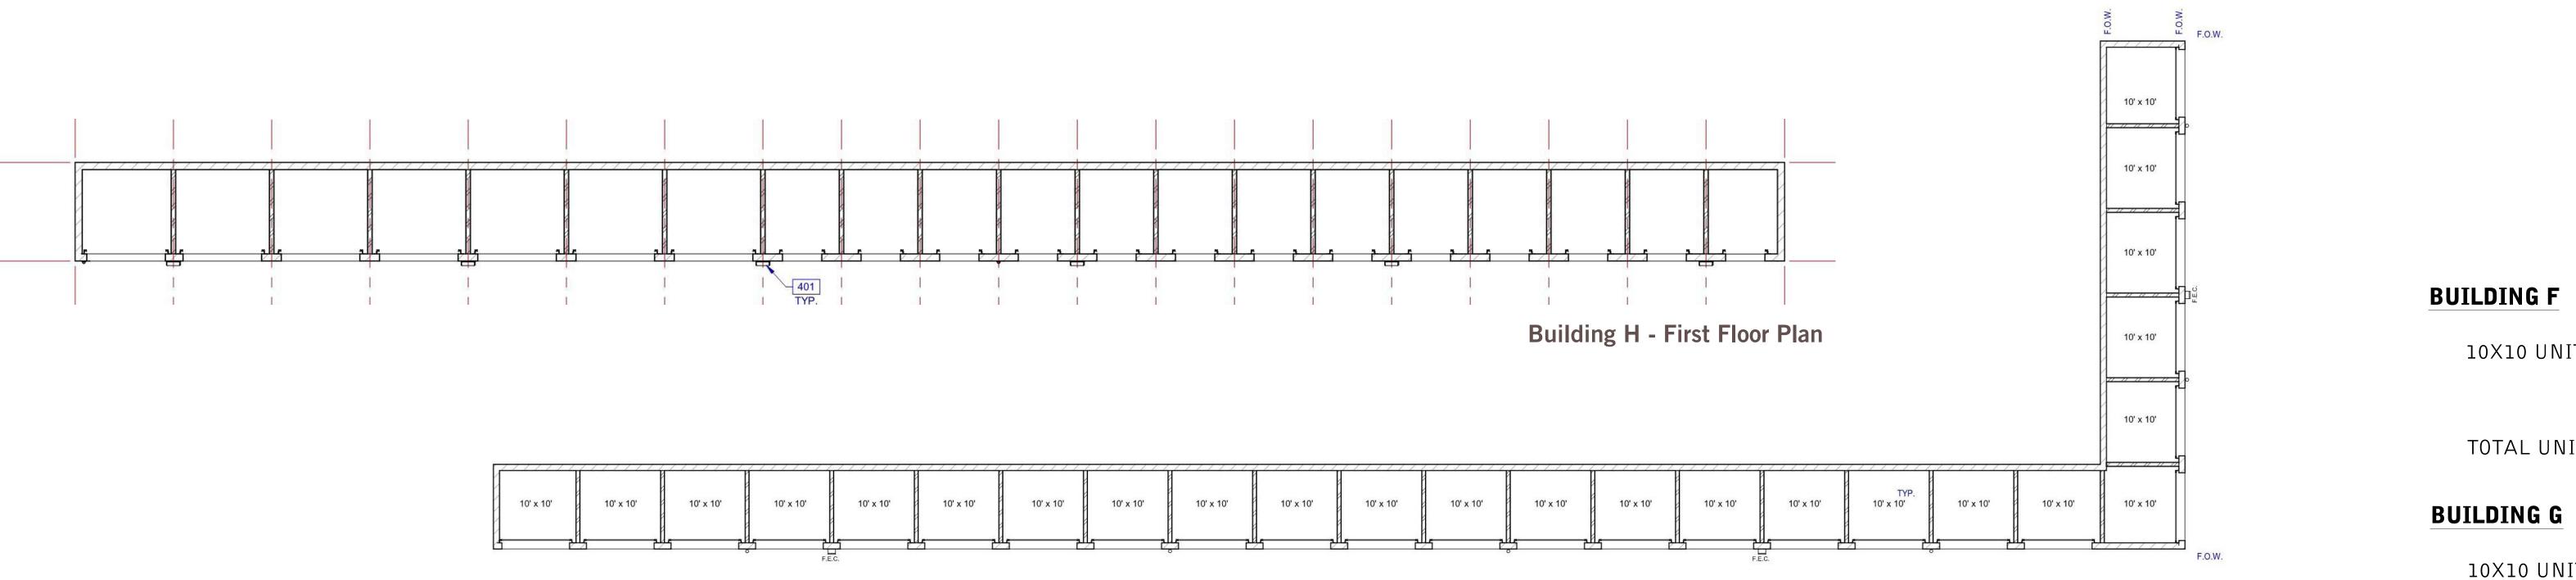

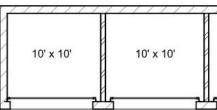

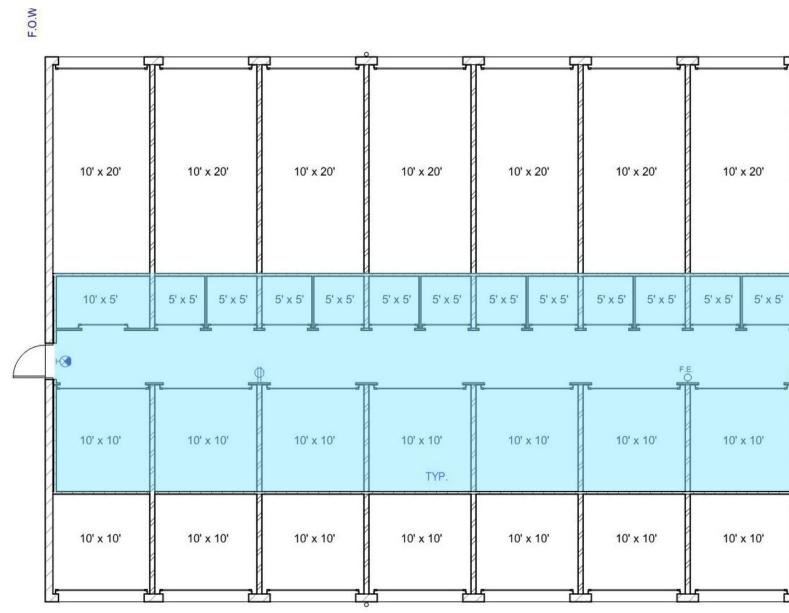

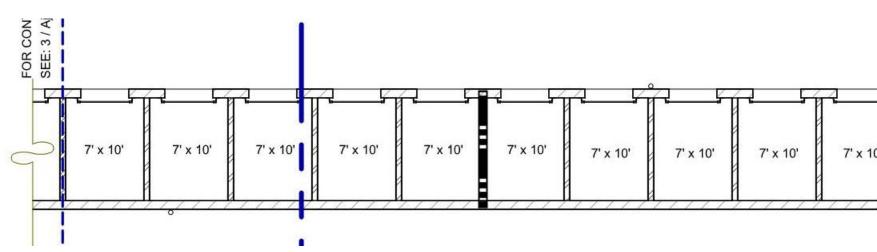

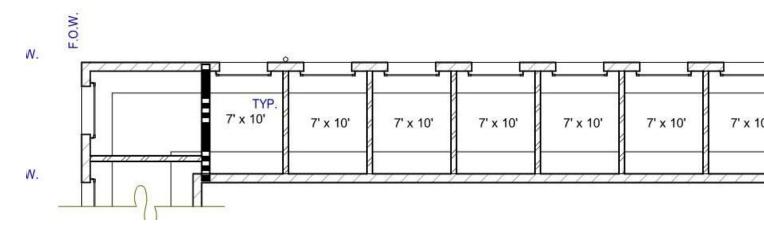




7	1111111	1111111	1111111	///////////////////////////////////////	1111111	1111111	11/1/1/	1111111	1111111	11111111	1111111	11111
	10' x 10'	10' x 10'	10' x 10'	10' x 10'	10' x 10'	10' x 10'	10' x 10'	10' x 10'	10' x 10'	10' x 10'	10' x 10'	10' x 10'
4	f - Pt	4 <u> </u>	ېپ	4	لح مع	r t	աց թա		ug p	ան հ	4 <u>7</u>	4
		6 1 F.E	 E.C.			~ 성 수 있는 것이 같았다.	0	and a state of the		en de la della	0	

		т <b>ет</b>	р <u>а</u> – Ба					÷	5' x 10' 5' x 10'		5' x 10' 5' x 10'	5'
	10' x 20'	10' x 20'	10' x 20'	10' x 20'	10' x 20'	10' x 20'	10' x 20'	5' x 5'	5' x 5' 5' x 5'	5' x 5' 5' x 5'	5' x 5' 5' x 5'	5'
									© <u>©</u> ₽			
5'	5' x 5' 5' x 5'	5' x 5' 5' x 5'	5' x 5' 5' x 5'	TYP. 5' x 5' 5' x 5'	5' x 5' 5' x 5'	5' x 5' 5' x 5'	5' x 5' 5' x 5'	5' x 5'	5' x 5' 5' x 5'	5' x 5' 5' x 5'	5' x 5' 5' x 5'	5'
	DOOD				TYP.			: :0)				0
	10' x 10'	10' x 10'	10' x 10'	10' x 10'	10' x 10'	10' x 10'	10' x 15'	5' x 5'	TYP. 10' x 10'	10' x 10'	10' x 10'	
	10' x 10'	10' x 10'	10' x 10'	10' x 10'	10' x 10'	10' x 10'		<u></u>	10' x 10'	10' x 10'	10' x 10'	


F.E		7 <b>.</b>	4 4					- <u> </u>	7.4	7 <u> </u>		7. 54	Æ
'x 10'	7' x 10'	7' x 10'	8' x 10'	8' x 10'	8' x 10'	8' x 10'	8' x 10'	8' x 10'	8' x 10'	8' x 10'	8' x 10'	8' x 10'	8':
1.1.1	1.1.1.1	1. 1. 1. 1. 1. 1										111111	1 / 1


F.E	.C.			>									)	
					<b>7 7</b>							7 7		
< 10'	7' x 10'	7' x 10'	7' x 10'	7' x 10'	7' x 10'	7' x 10'	7' x 10'	7' x 10'	7' x 10'	7' x 10'				
				1										

### Building F & G - First Floor Plan

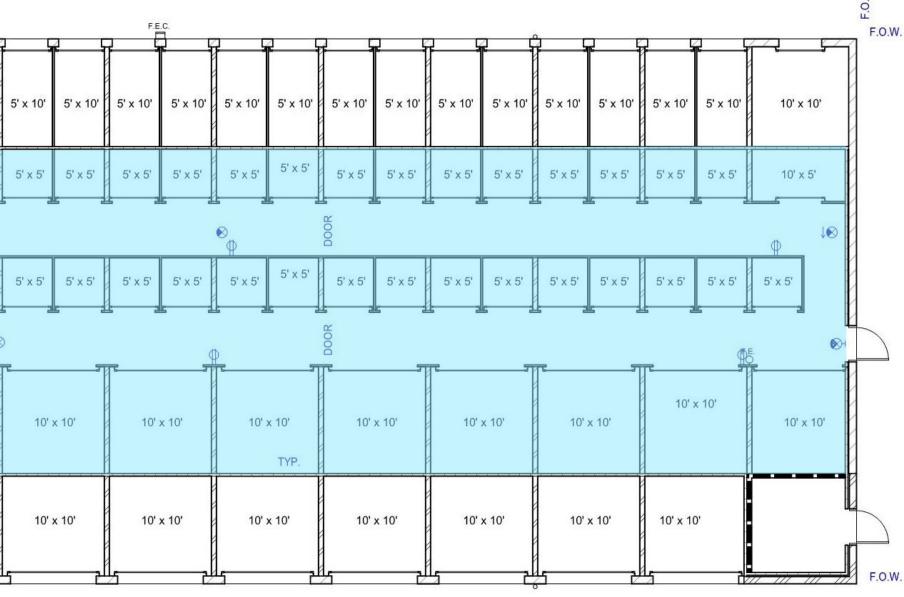

#### Building I - First Floor Plan

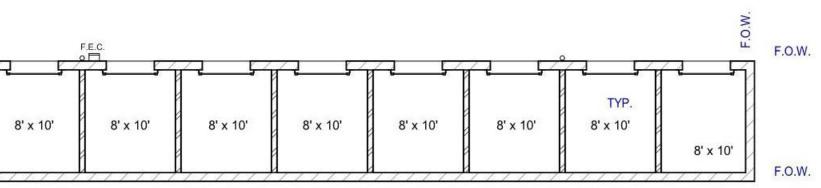

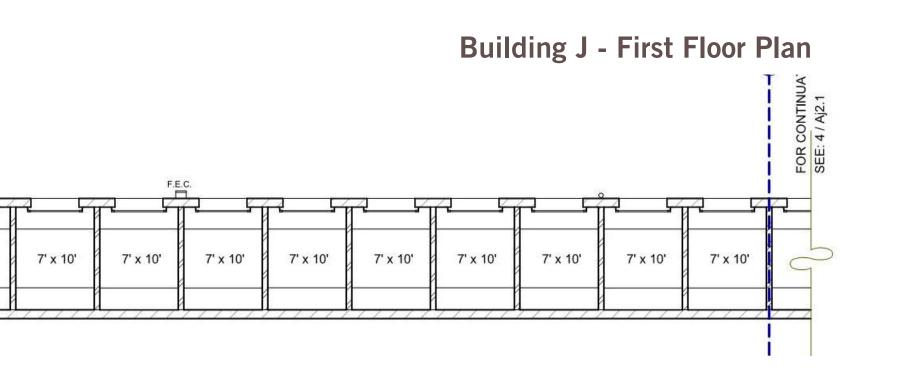

### Building J (Cont.)- First Floor Plan

BUILDING B | FIRST FLOOR PLAN

EDGEWATER SELF STORAGE EDGEWATER PARK, NJ - NYC19-0005-00

10X10 UNITS :

TOTAL UNITS :

10X10 UNITS :

#### TOTAL UNITS :

#### **BUILDING H**

8x10 UNITS: 10X10 UNITS :

TOTAL UNITS :

### **BUILDING I**


5X5 UNITS : 5X10 UNITS : 7x10 UNITS: 8x10 UNITS: 10X10 UNITS : 10x15 UNITS: 10X20 UNITS : 10x25 UNITS: 10x30 UNITS:

TOTAL UNITS :

#### **BUILDING J**


7X10 UNITS : 8X10 UNITS :


TOTAL UNITS :

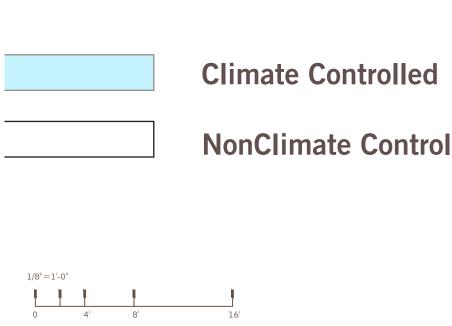



## WARE MALCOMB


# 19 19 6 6 13 7 20 76 22 --50 -14 --162 42 18 60

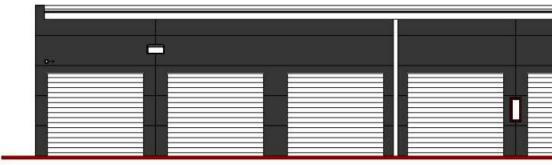

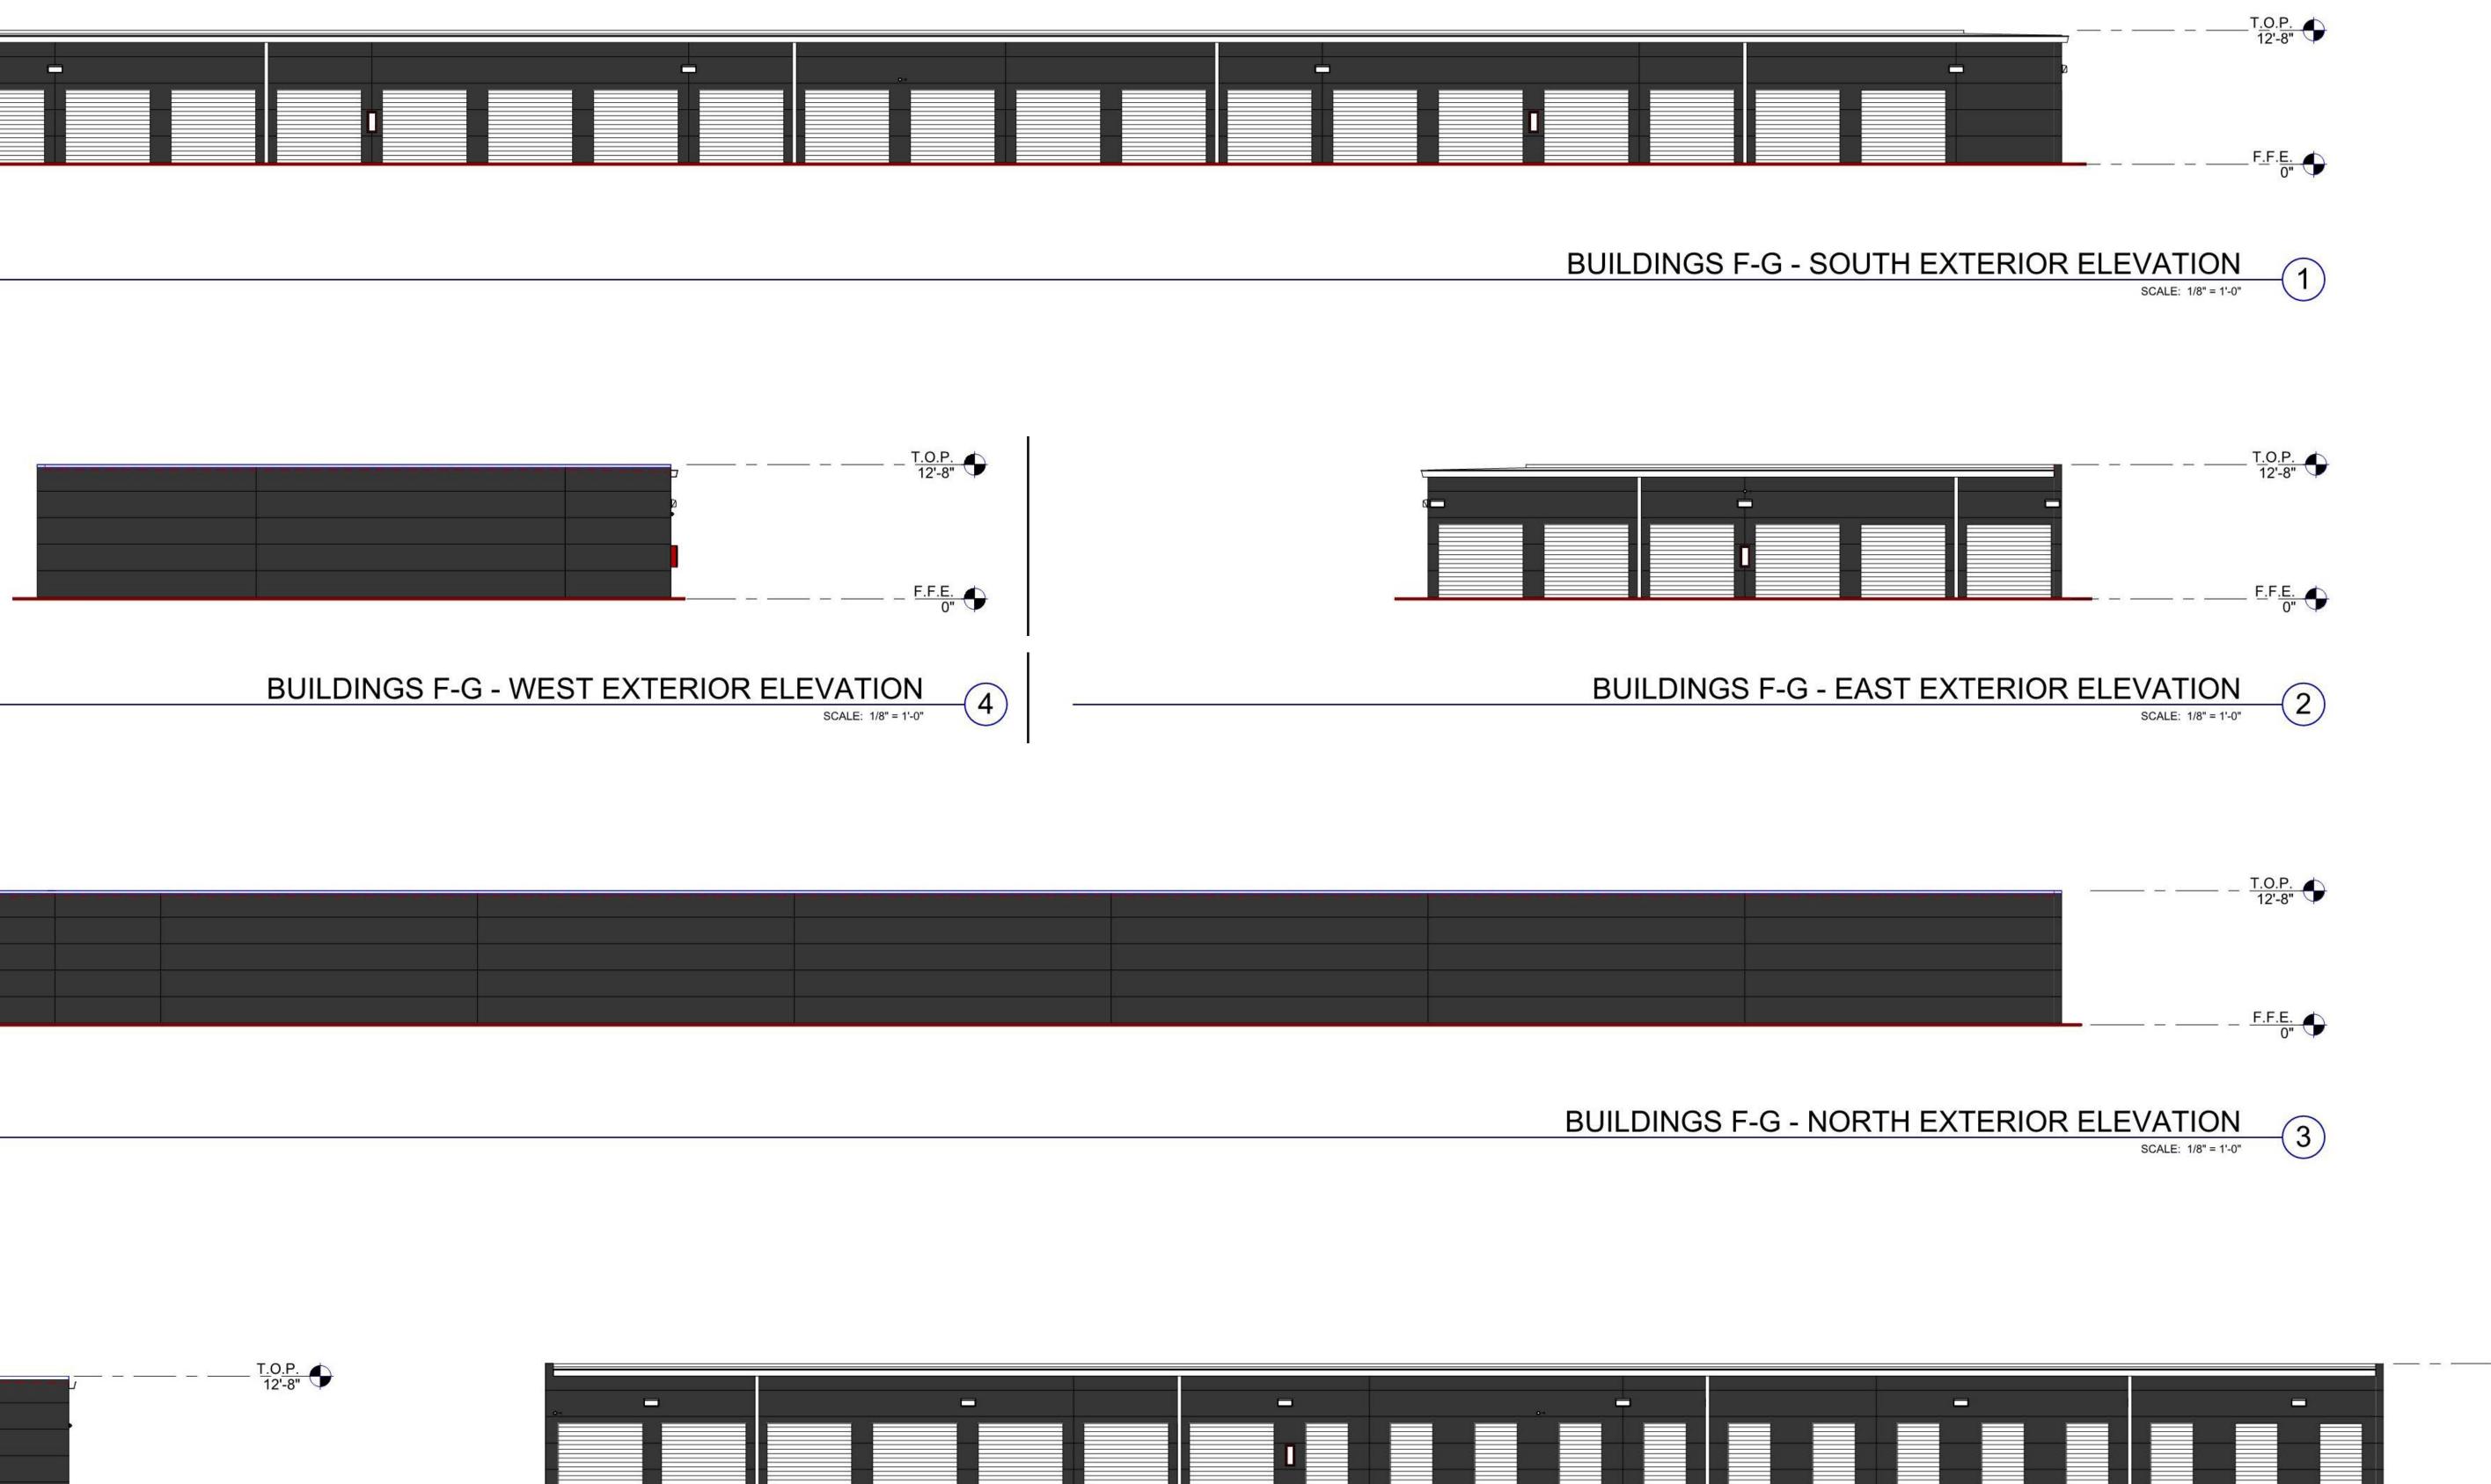


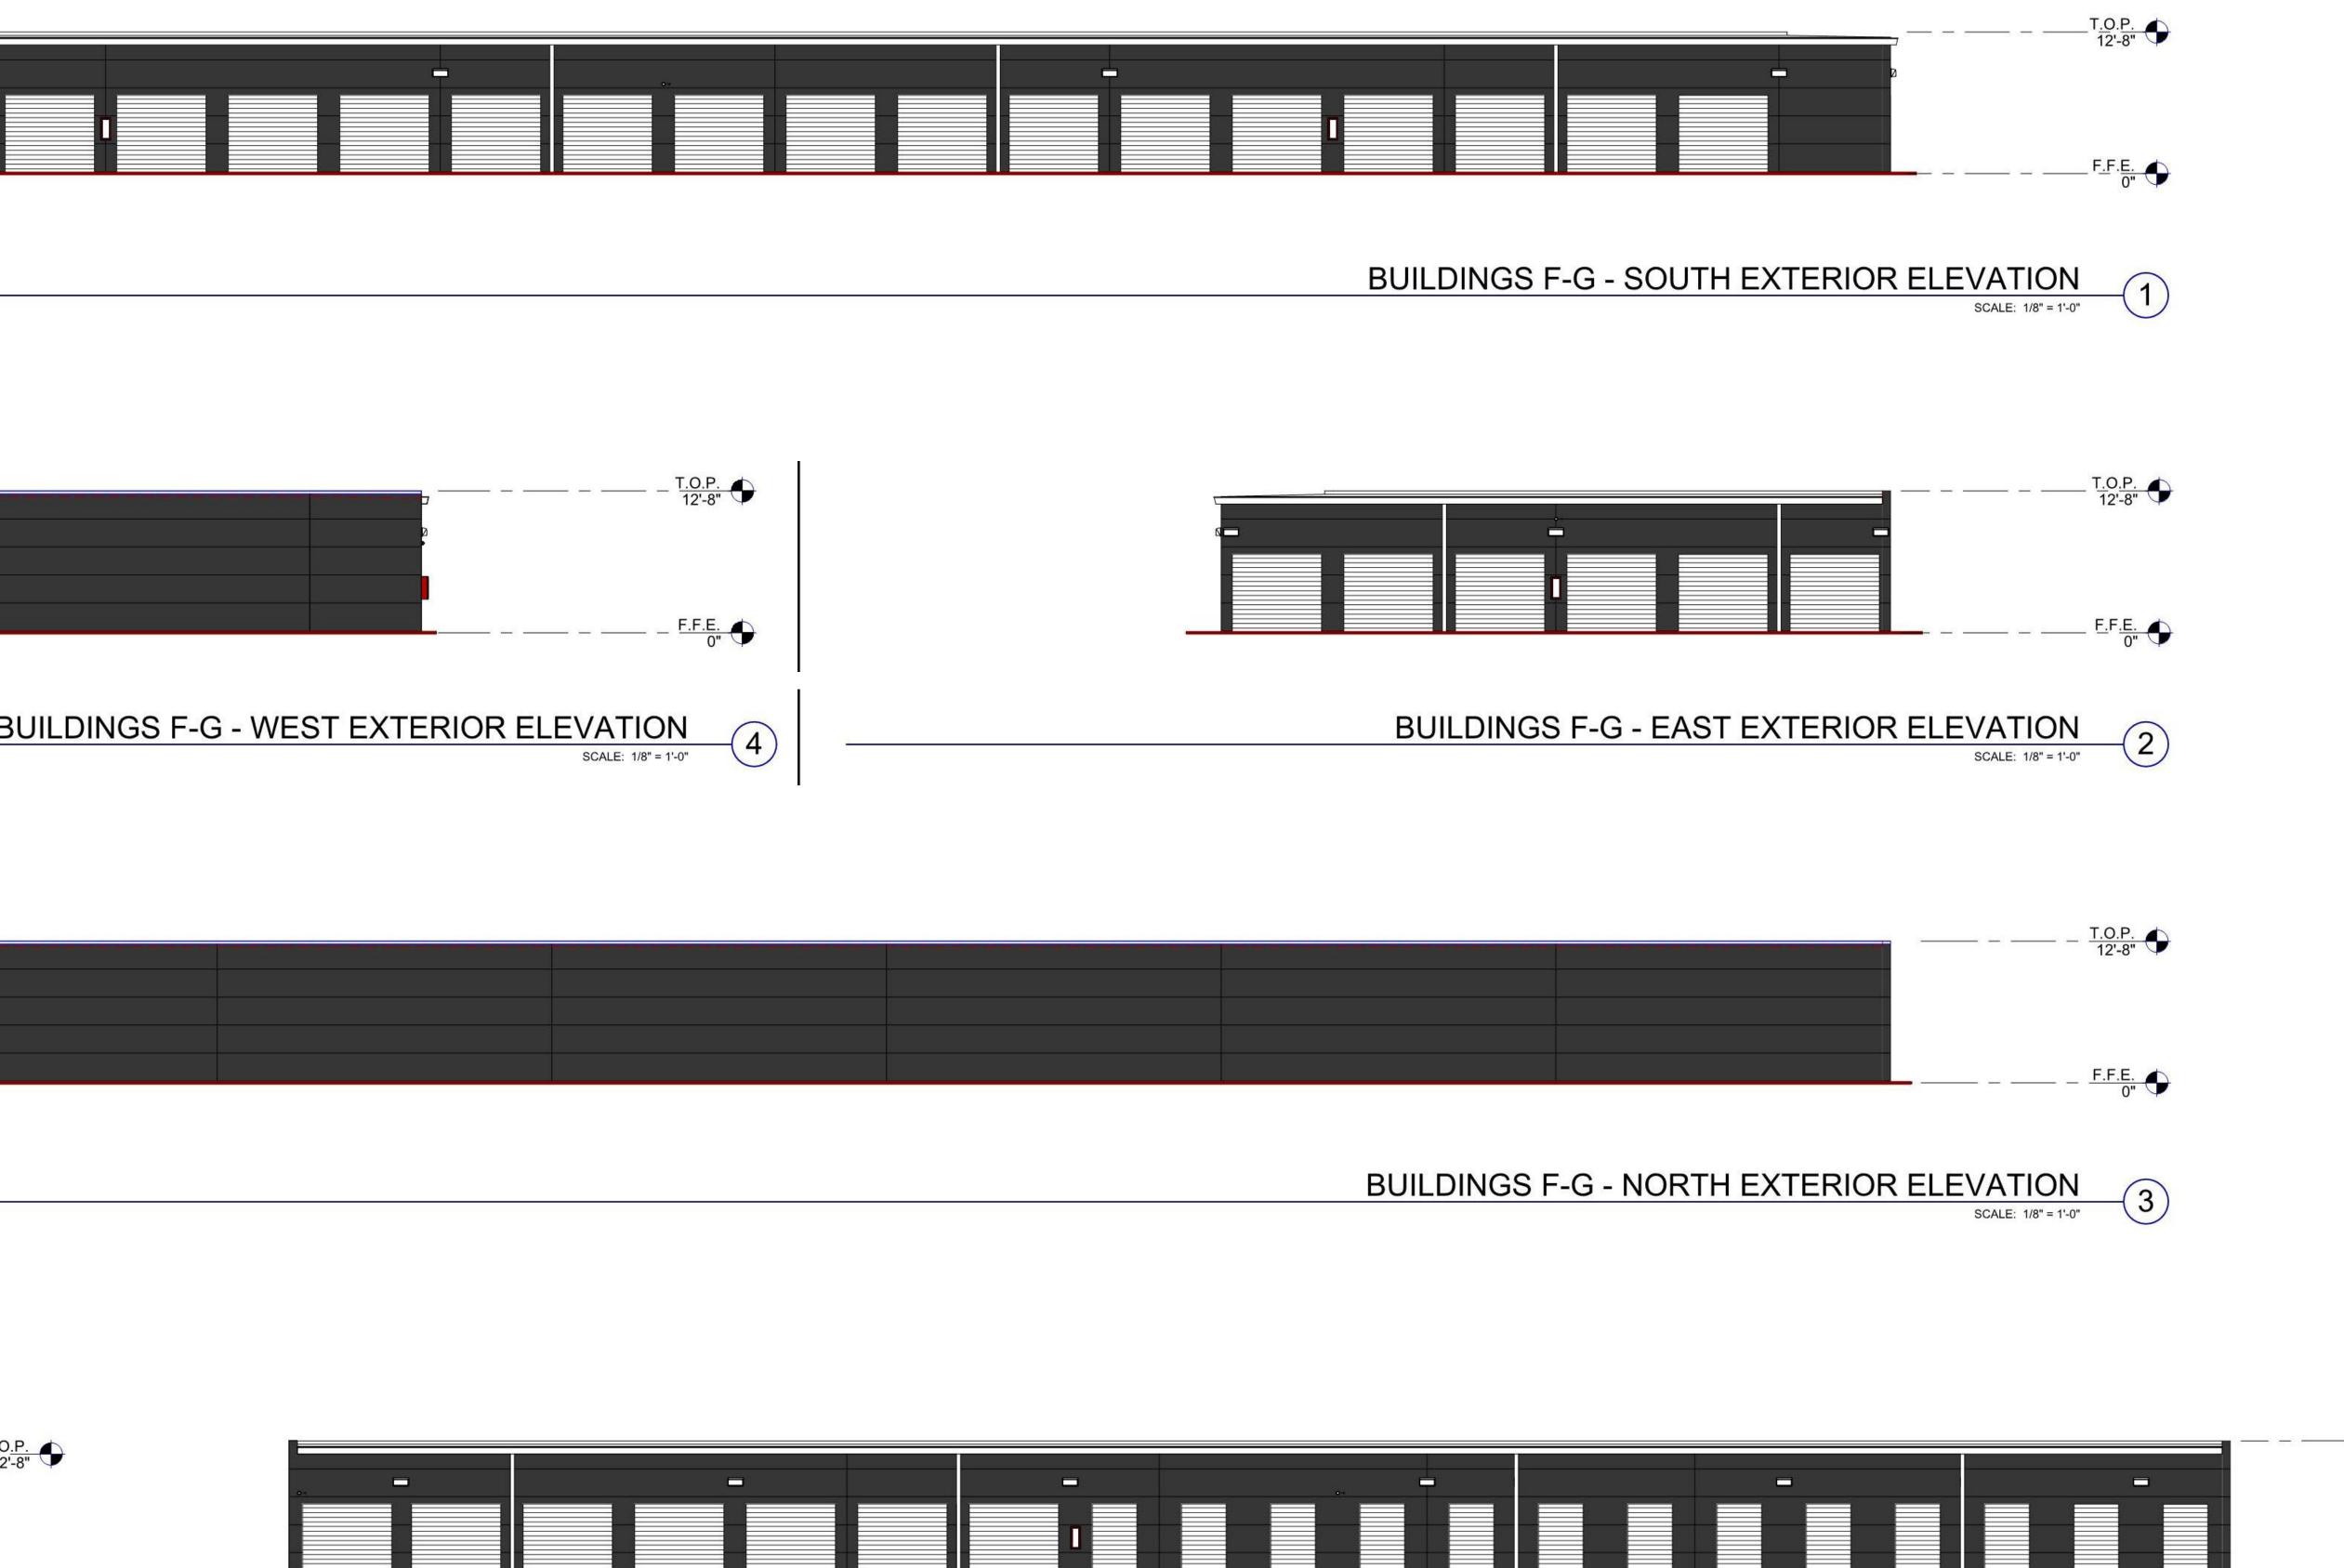

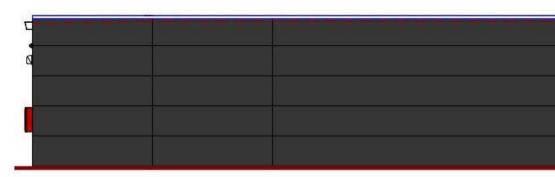

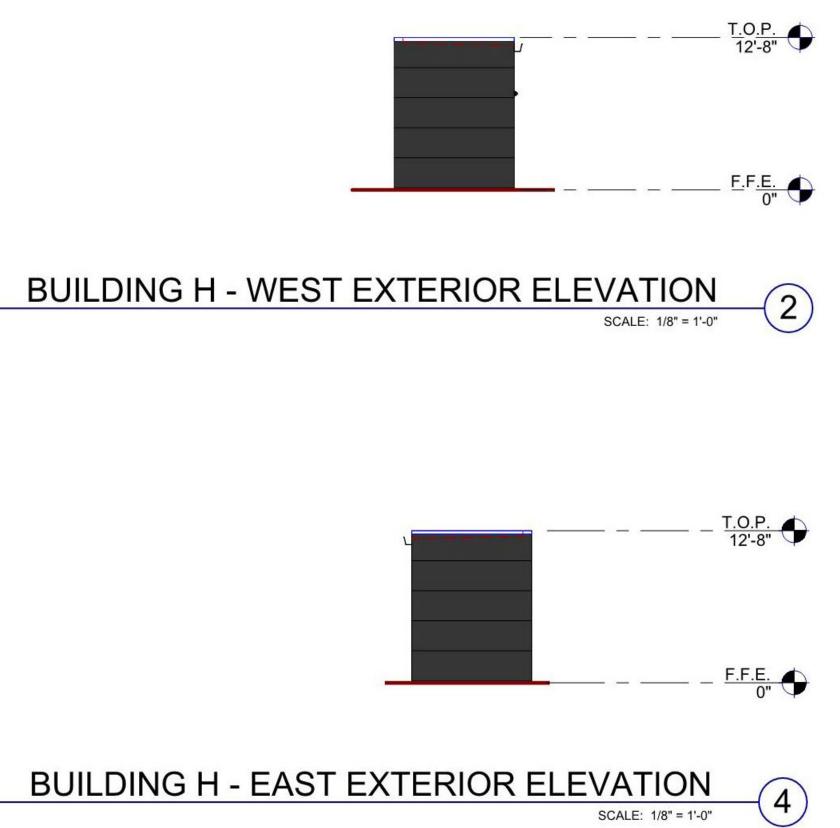



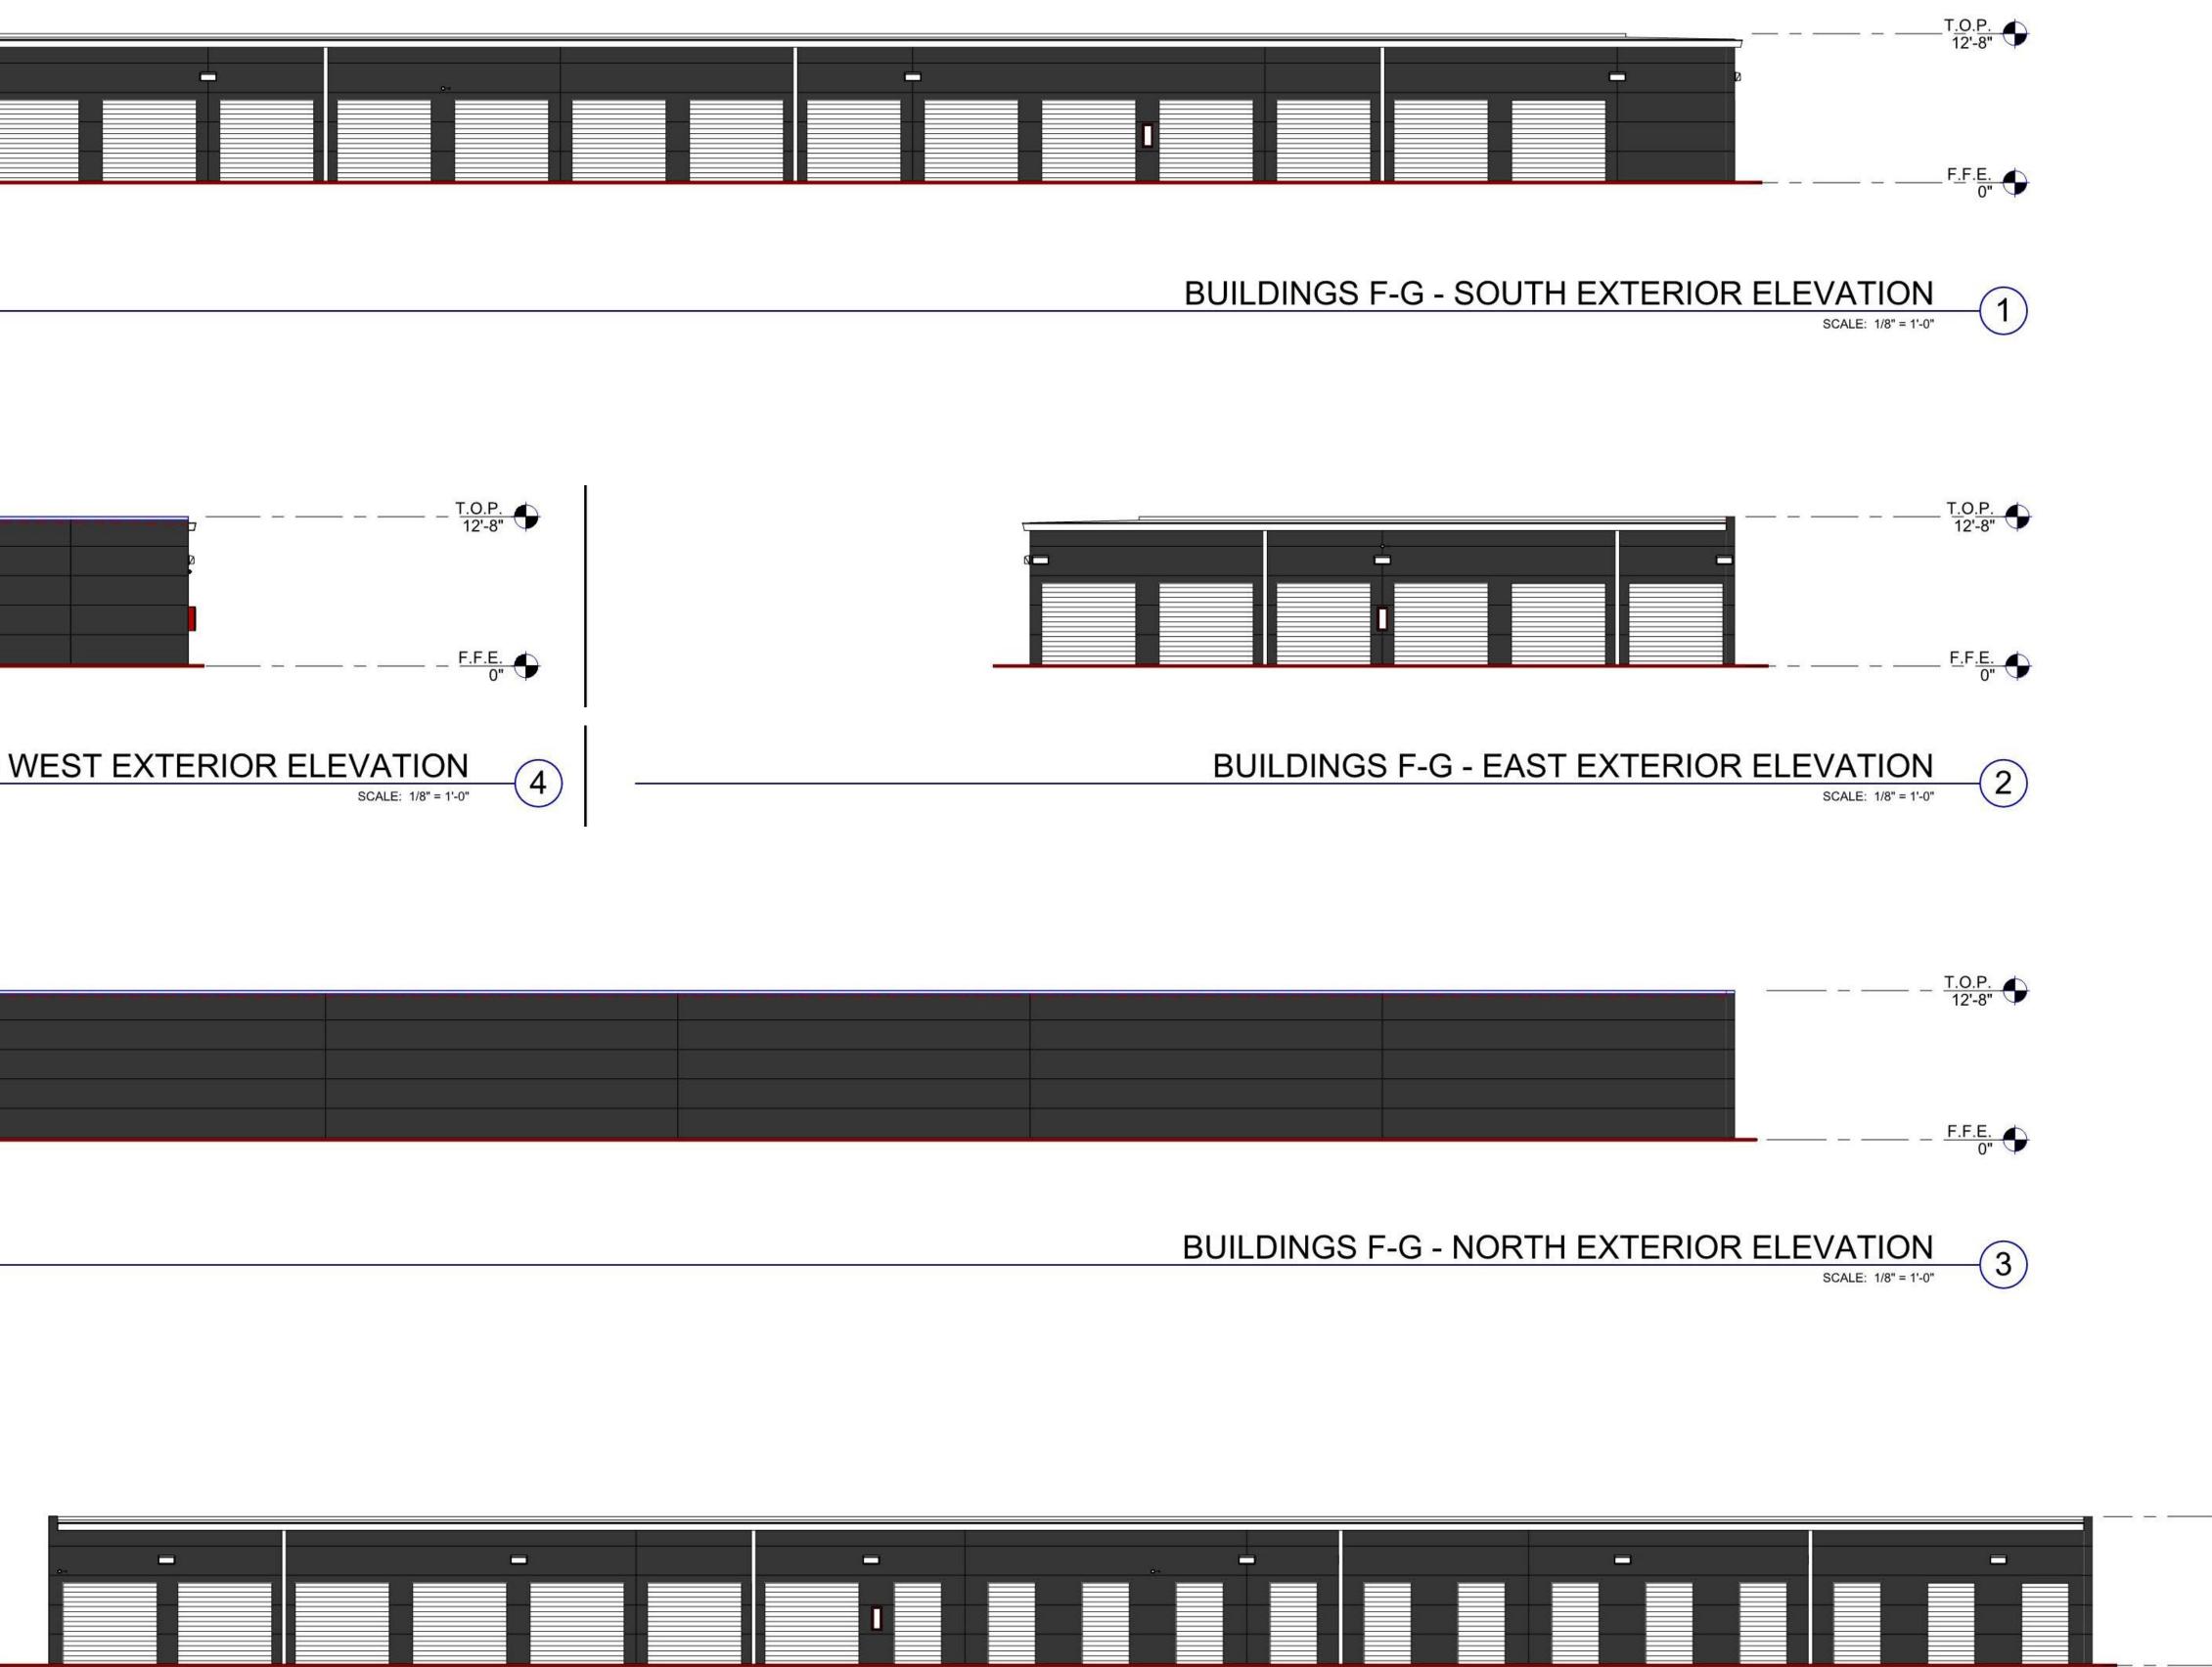

**************	 	

32'


## **BUILDING H - SOUTH EXTERIOR ELEVATION**





BUILDING H - NORTH EXTERIOR ELEVATION SCALE: 1/8" = 1'-0"


WARE MALCOMB


BUILDINGS F, G & H | EXTERIOR BUILDING ELEVATIONS

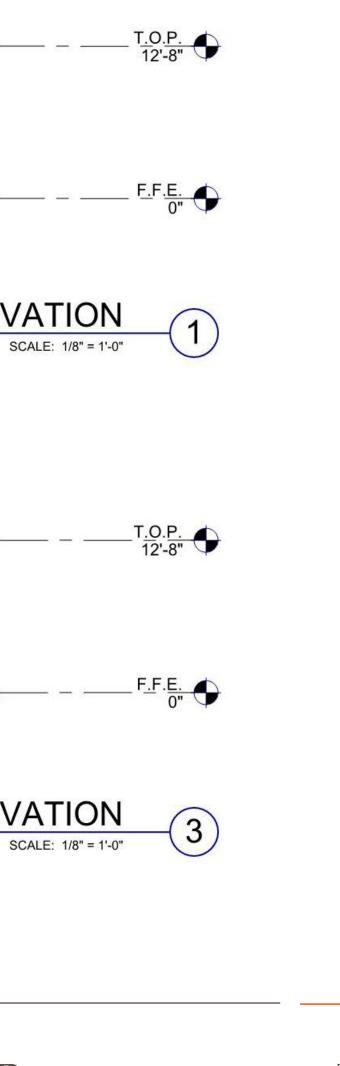

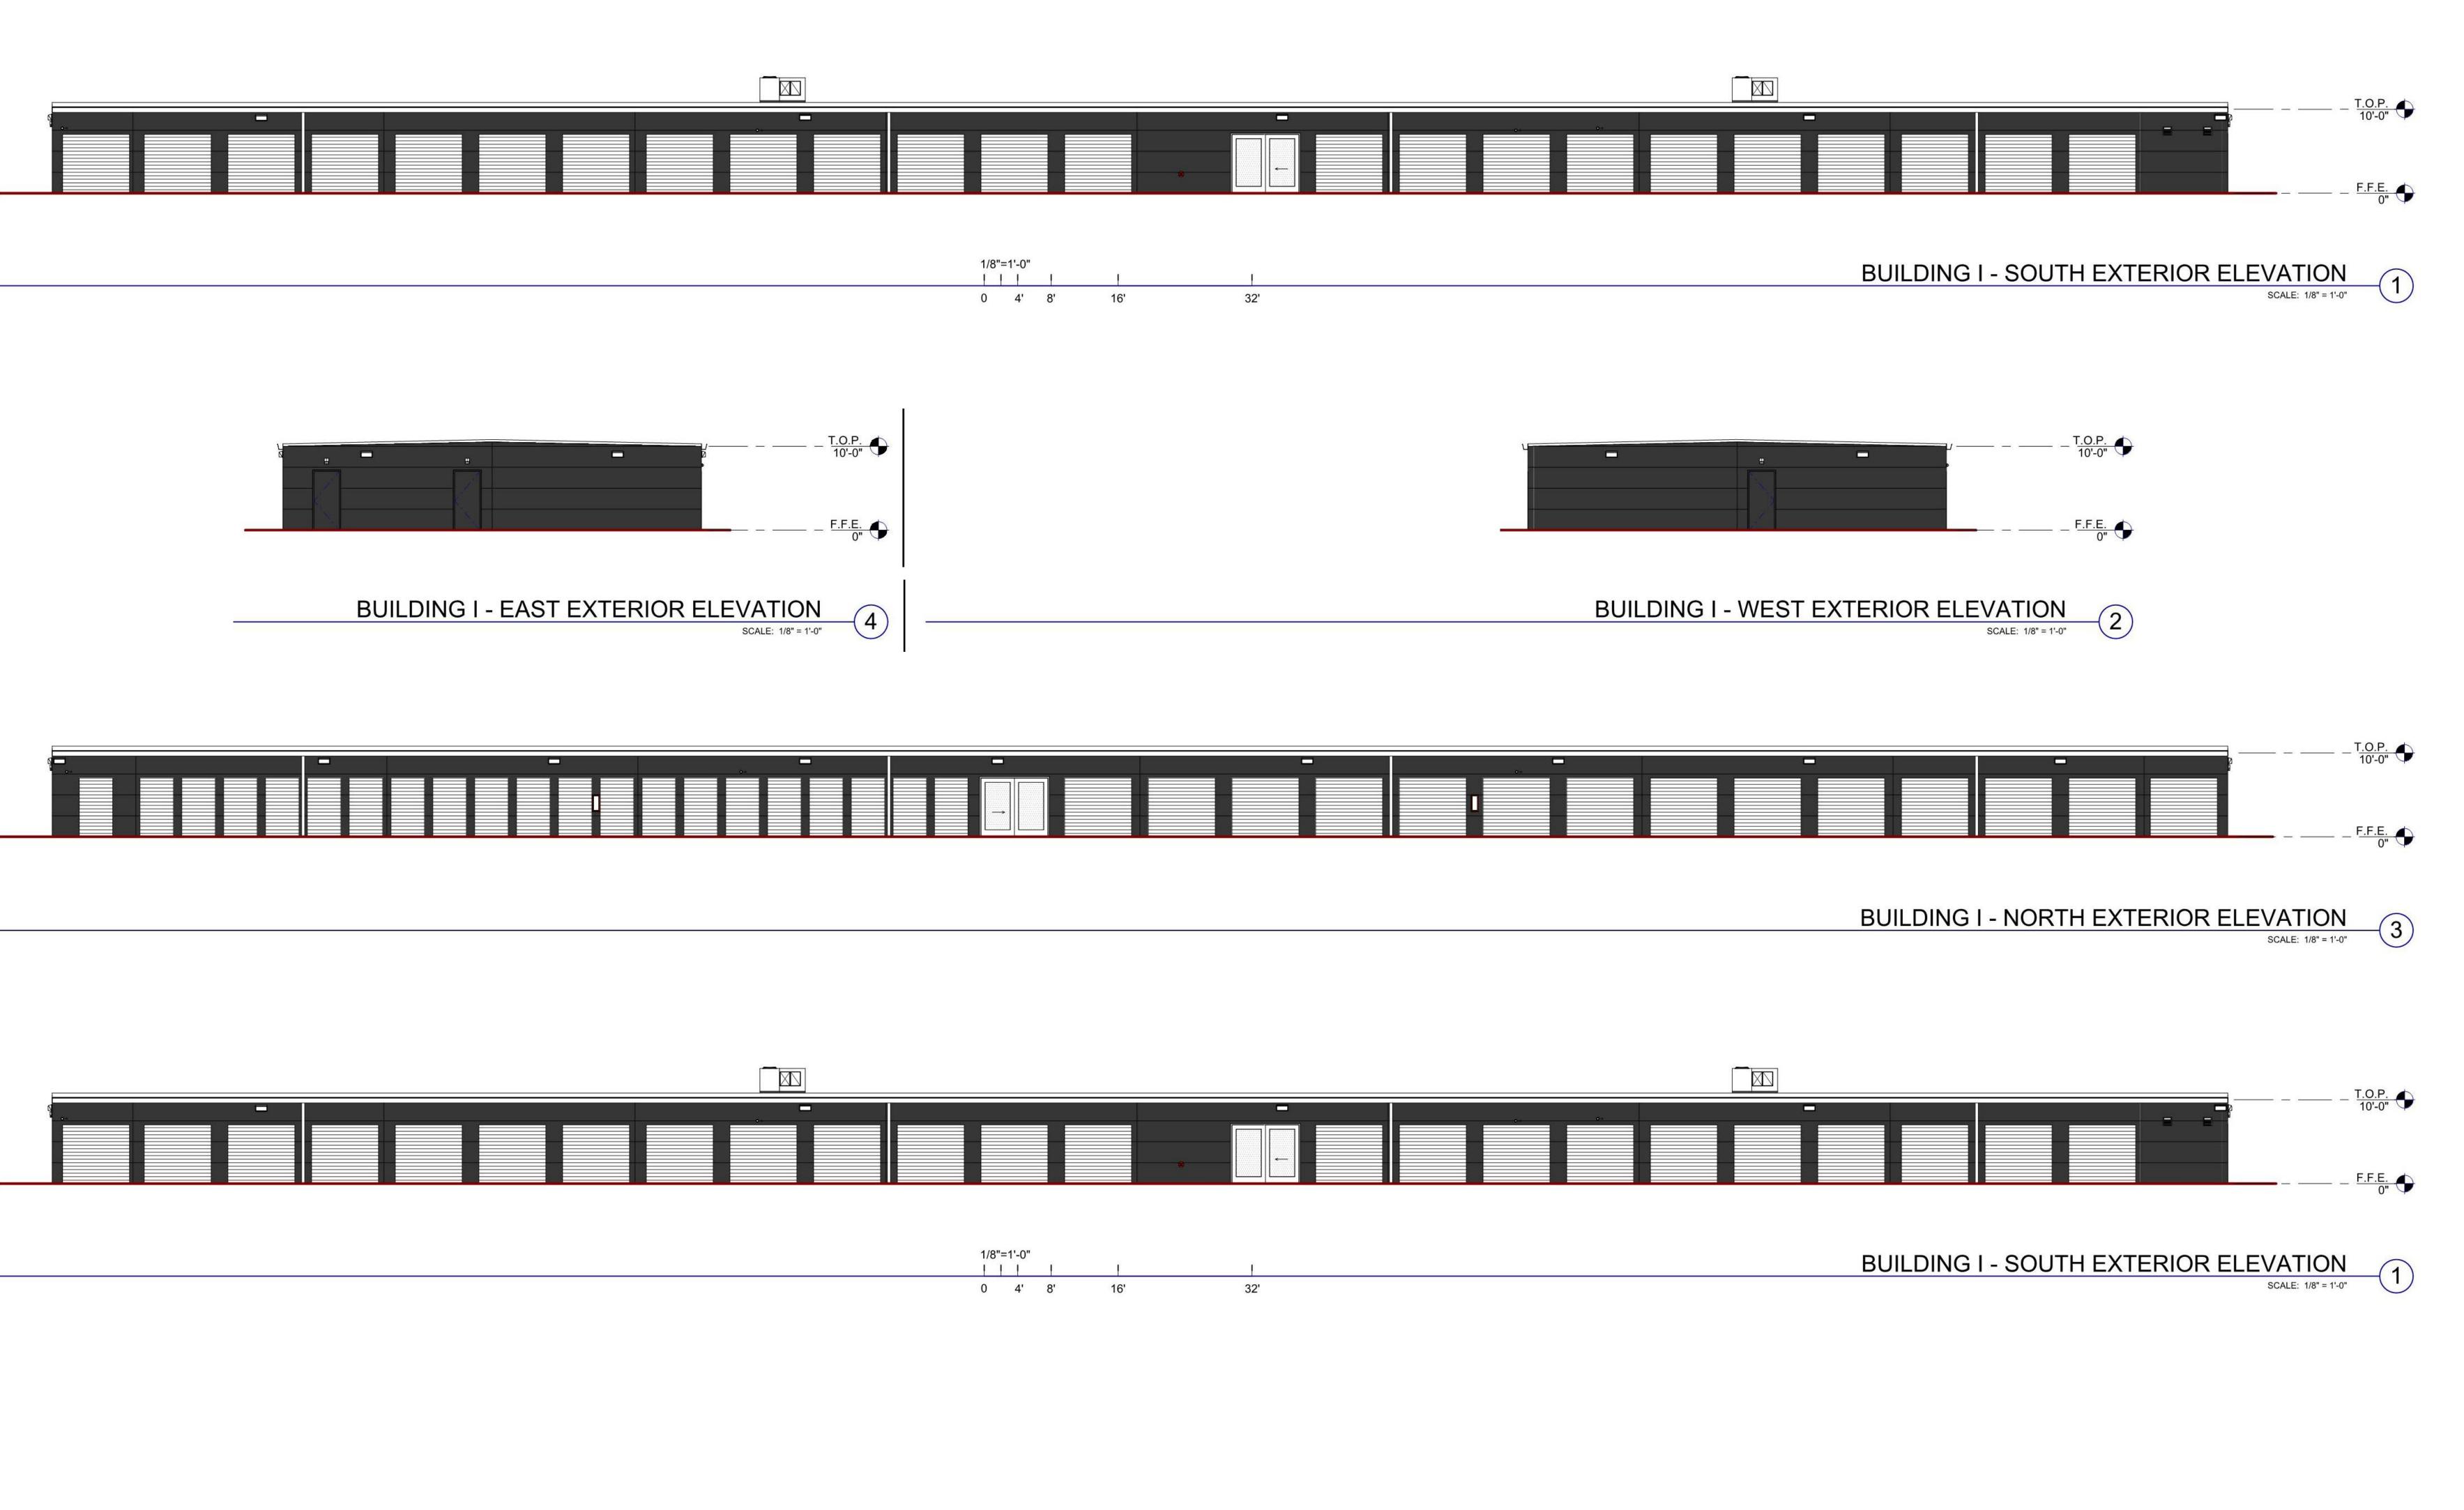

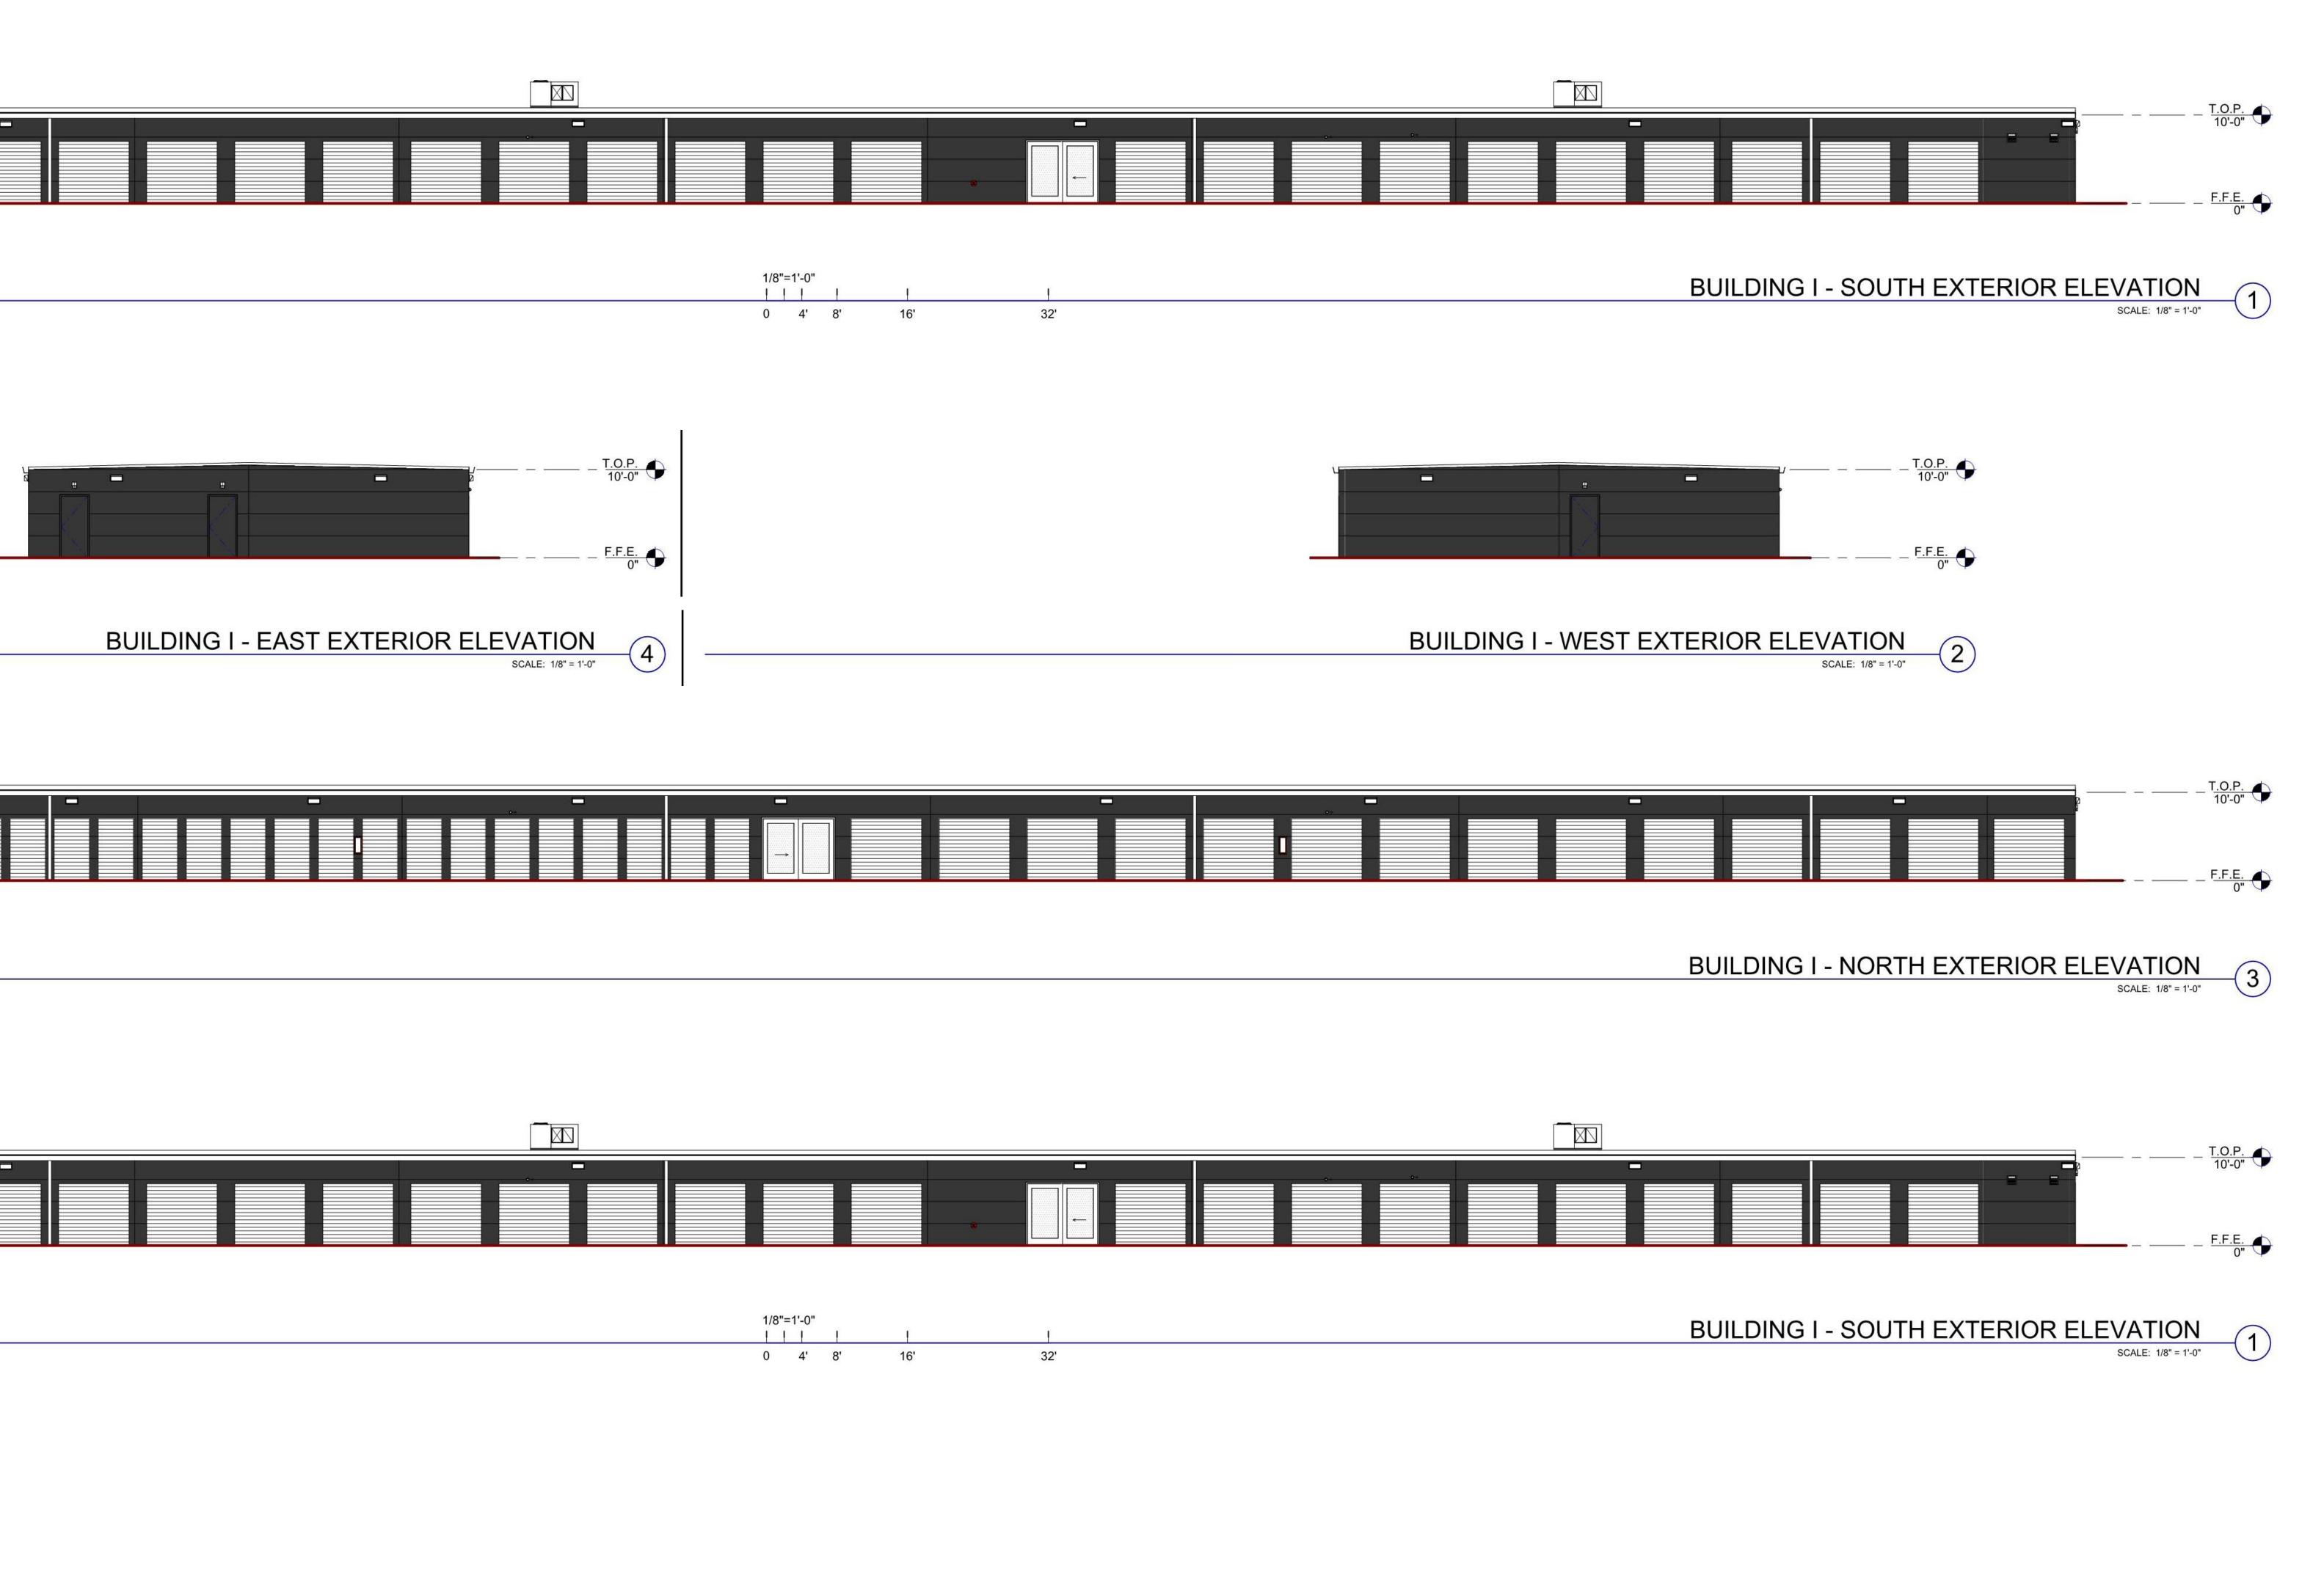


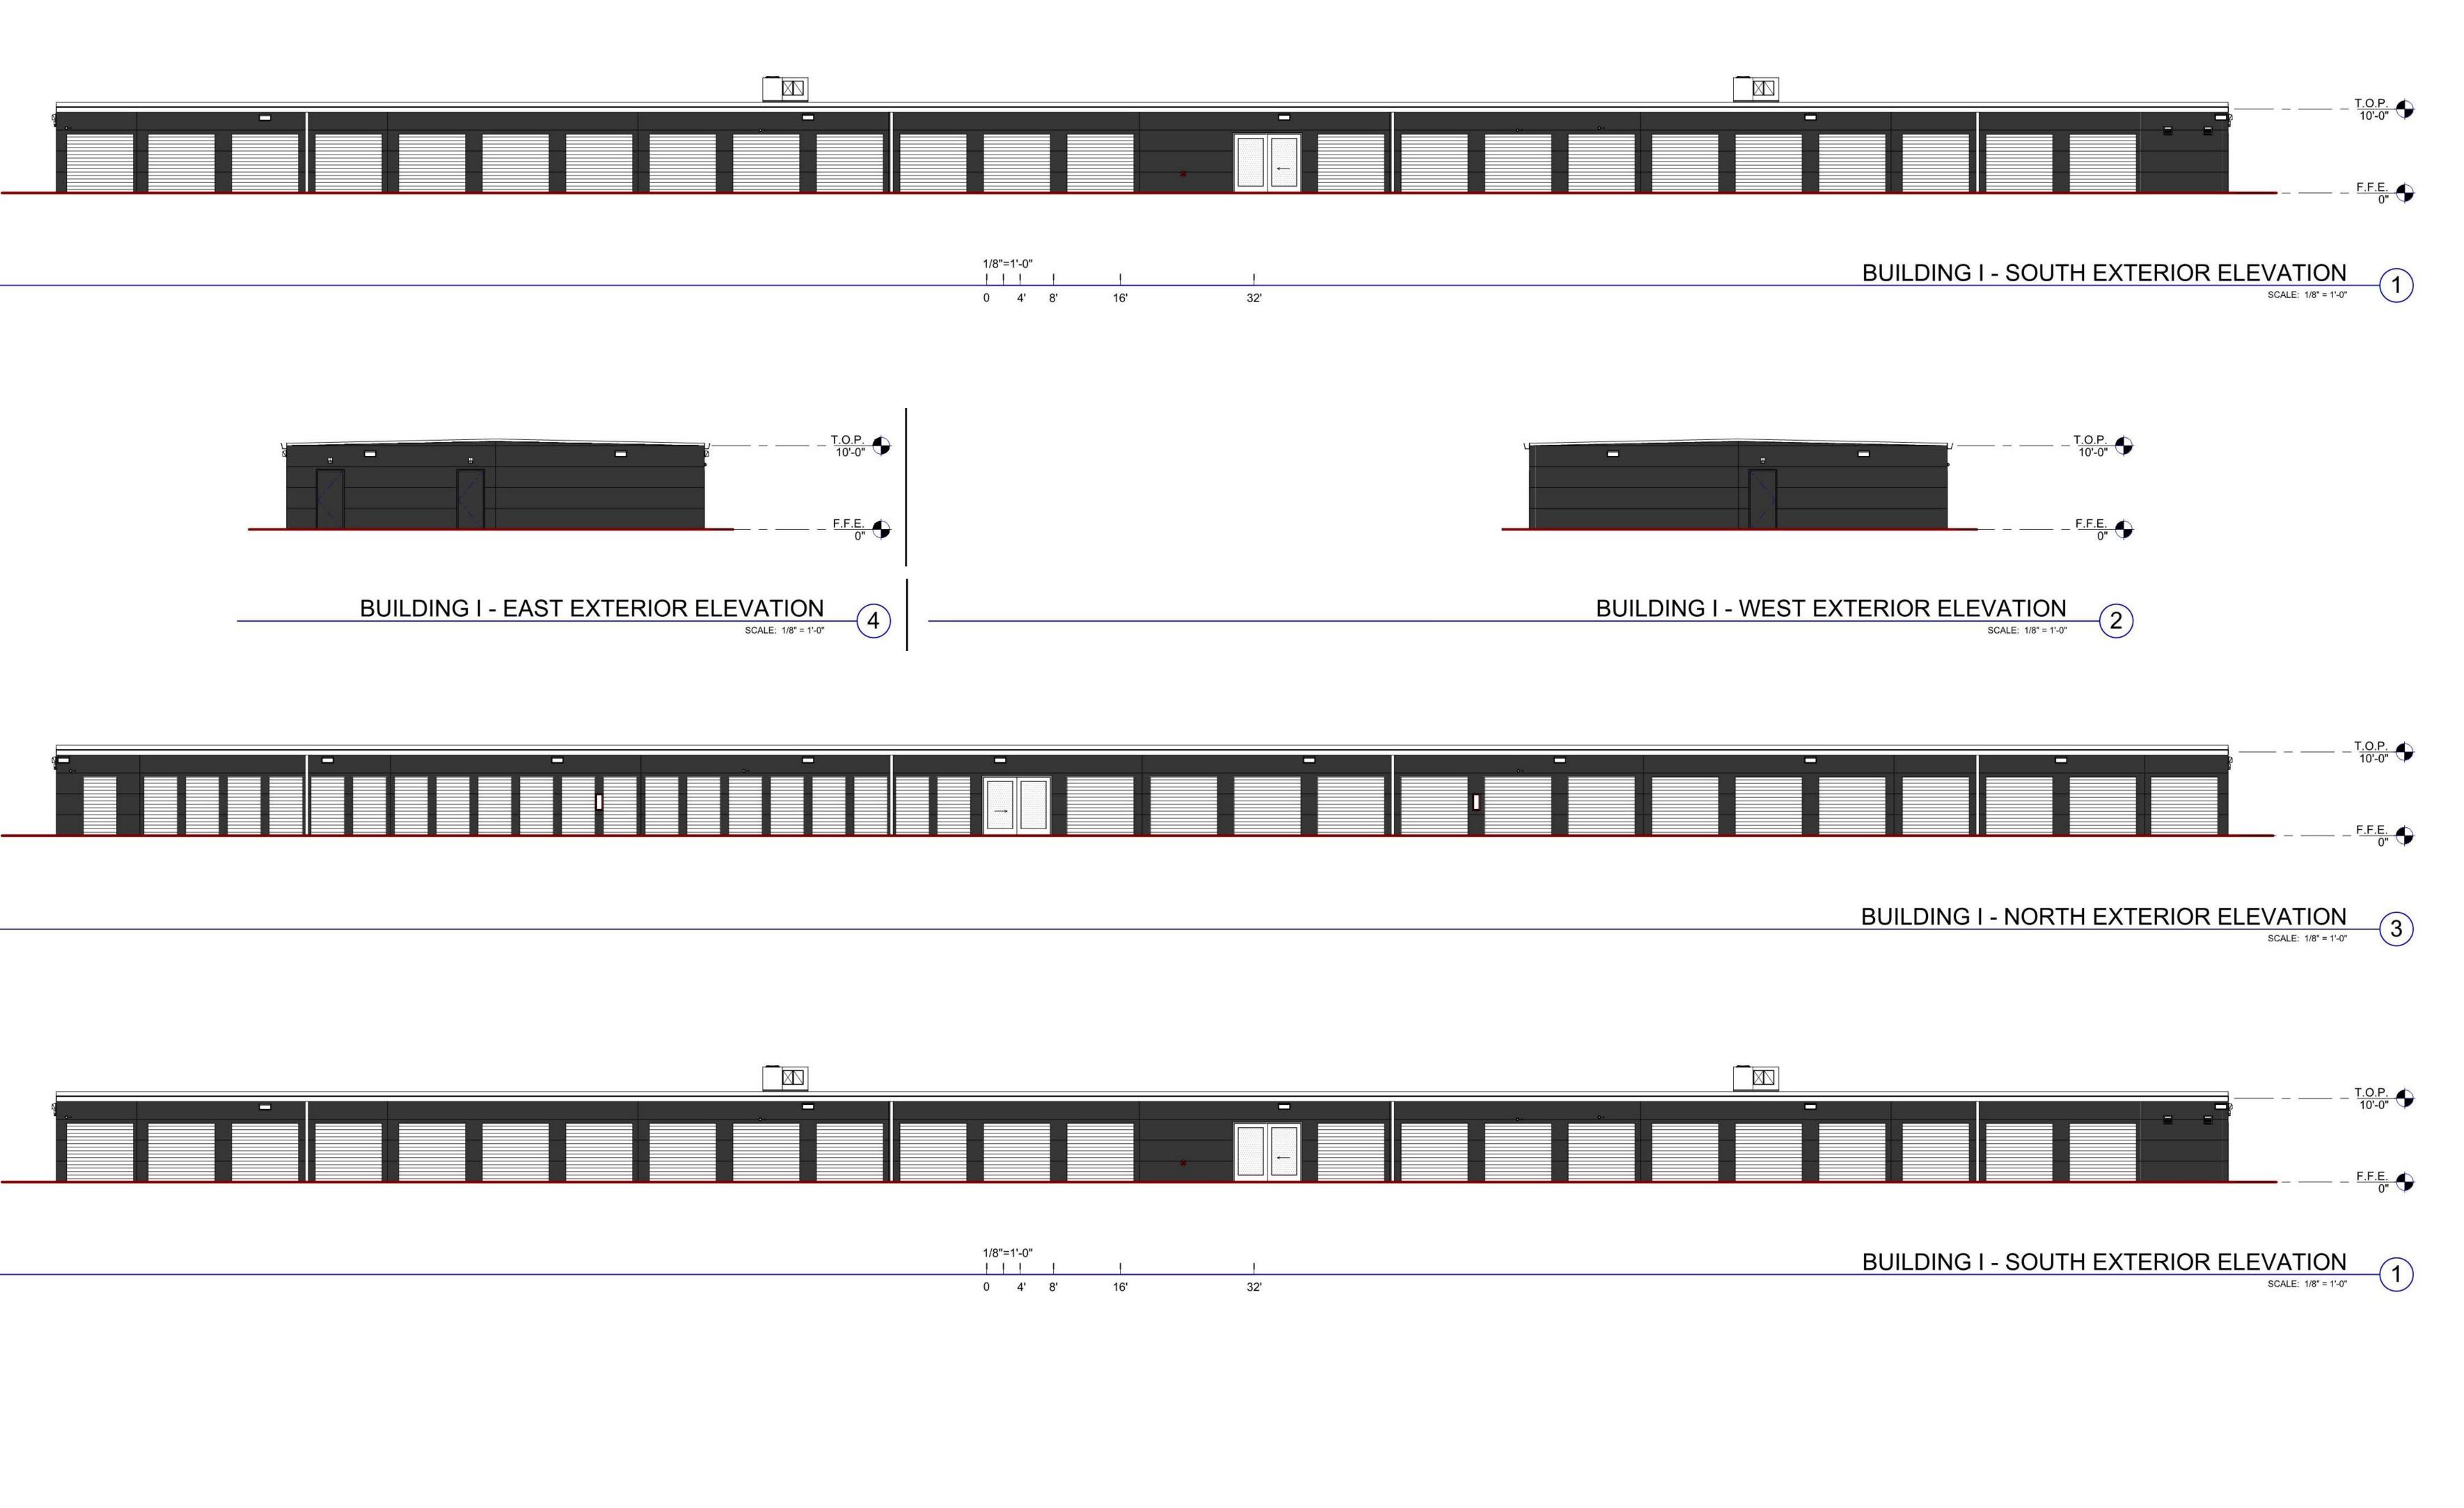


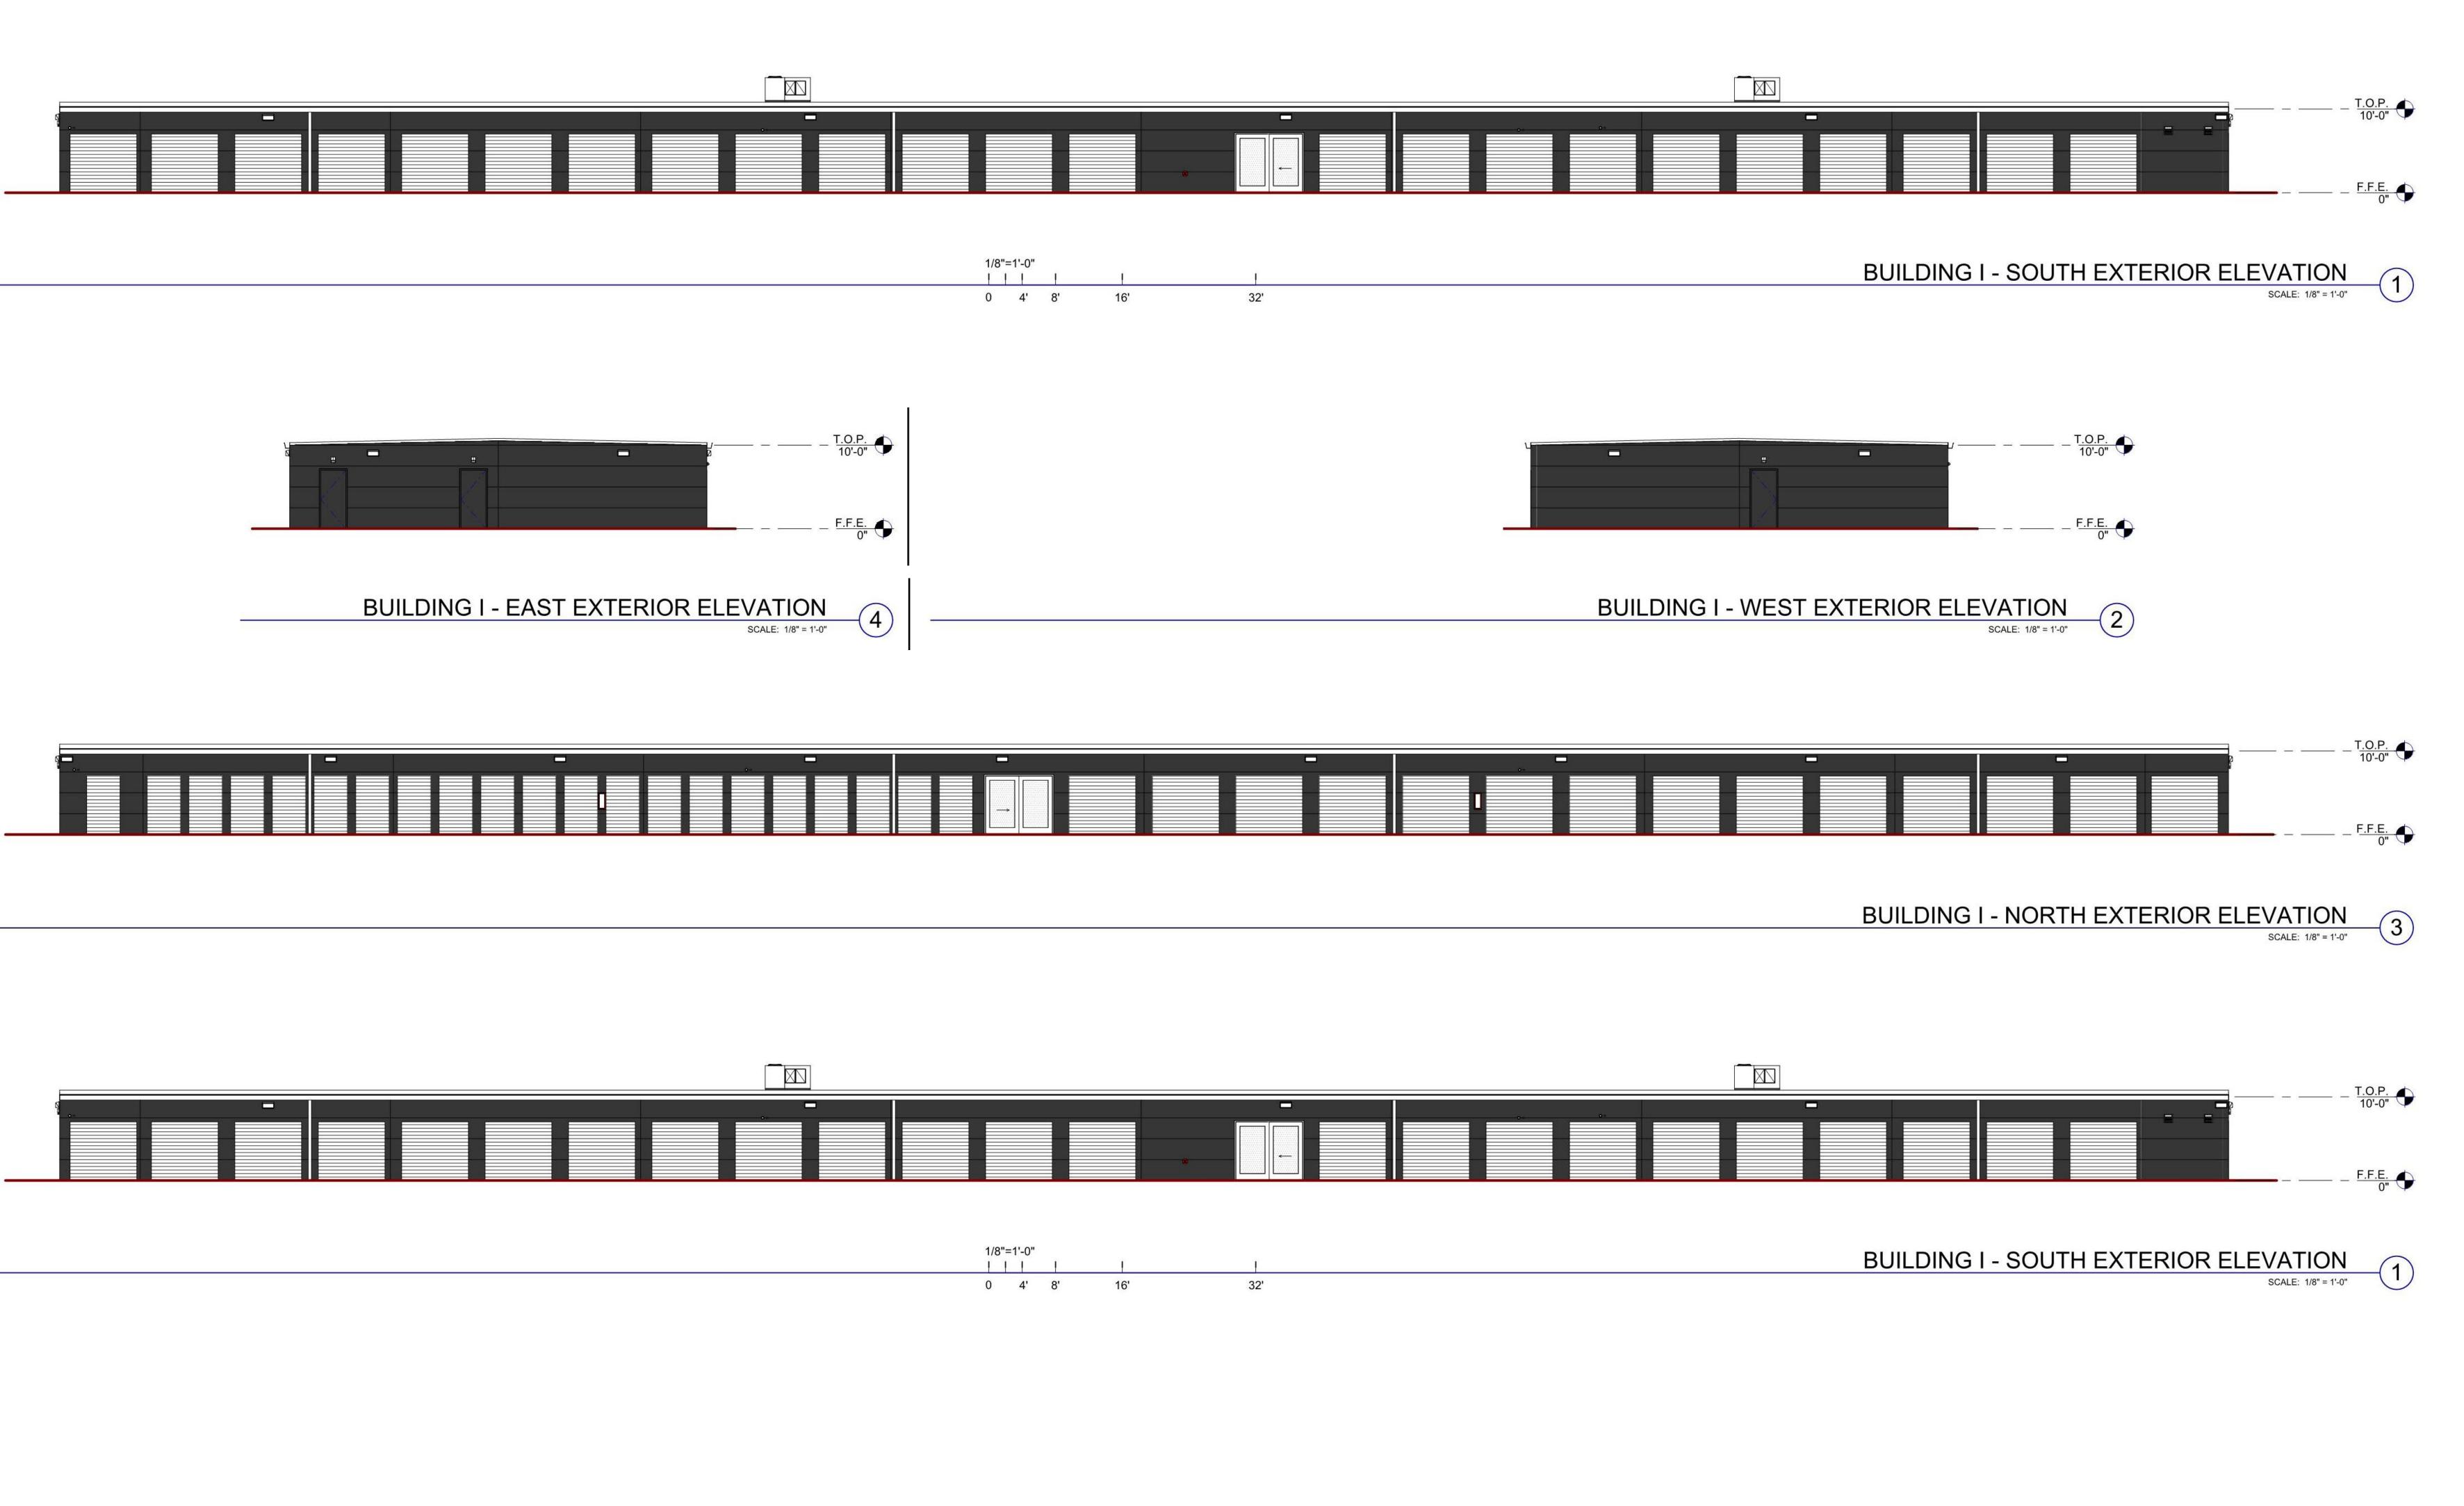






BUILDING I I EXTERIOR BUILDING ELEVATIONS

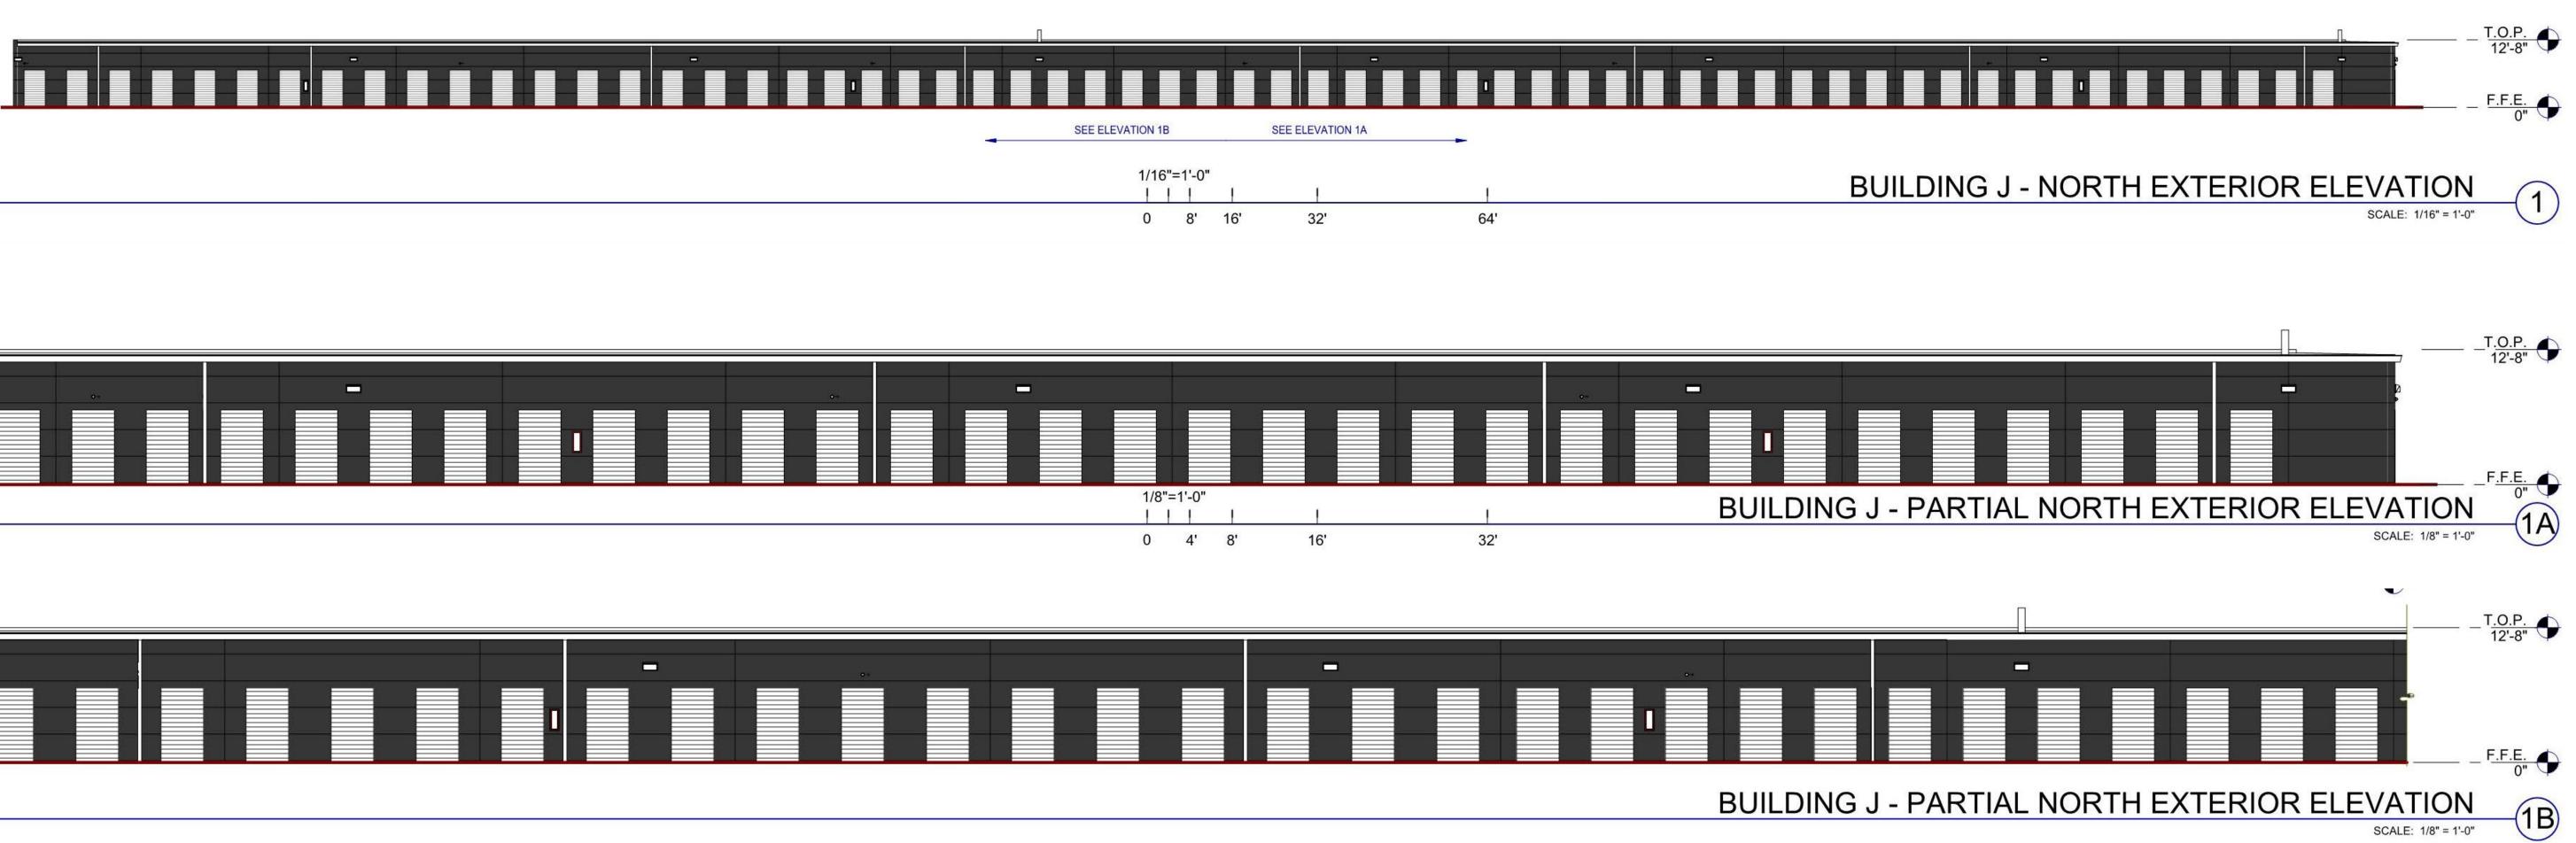

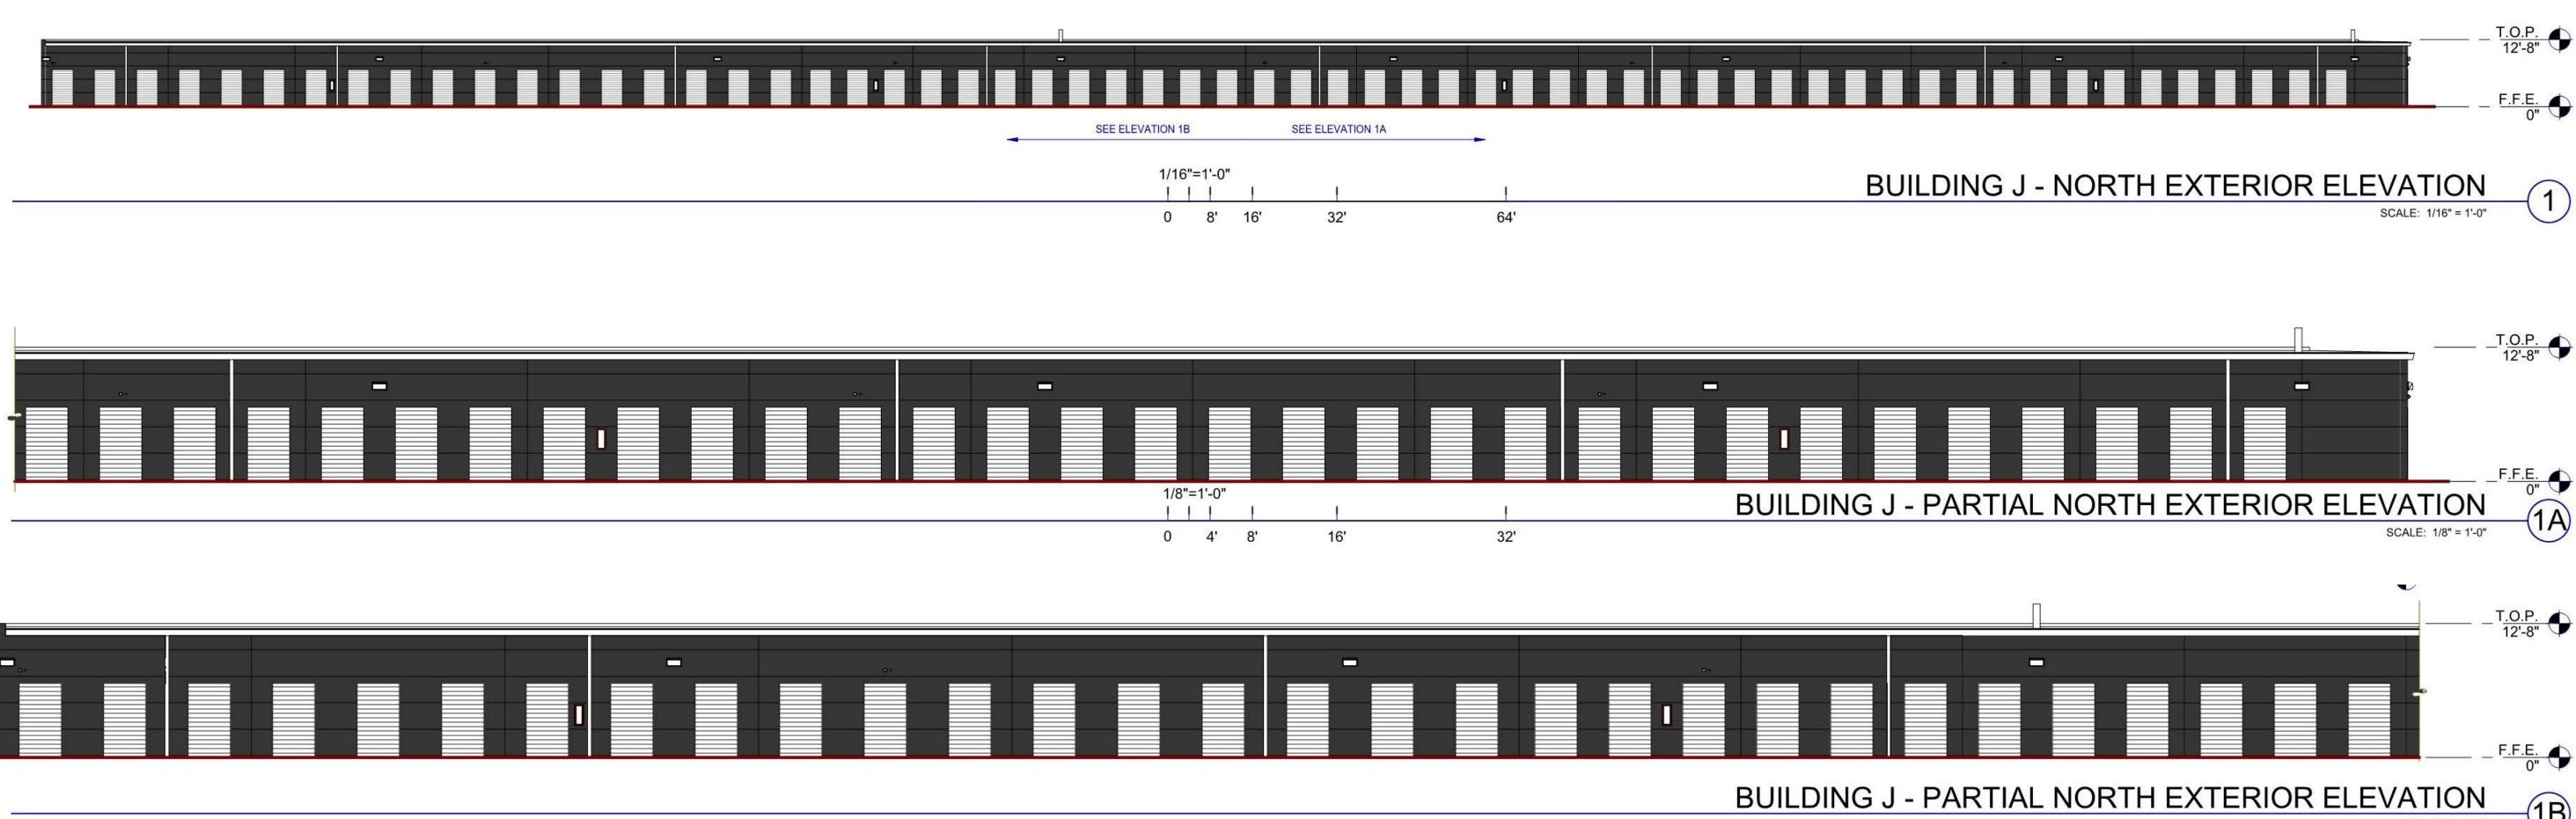


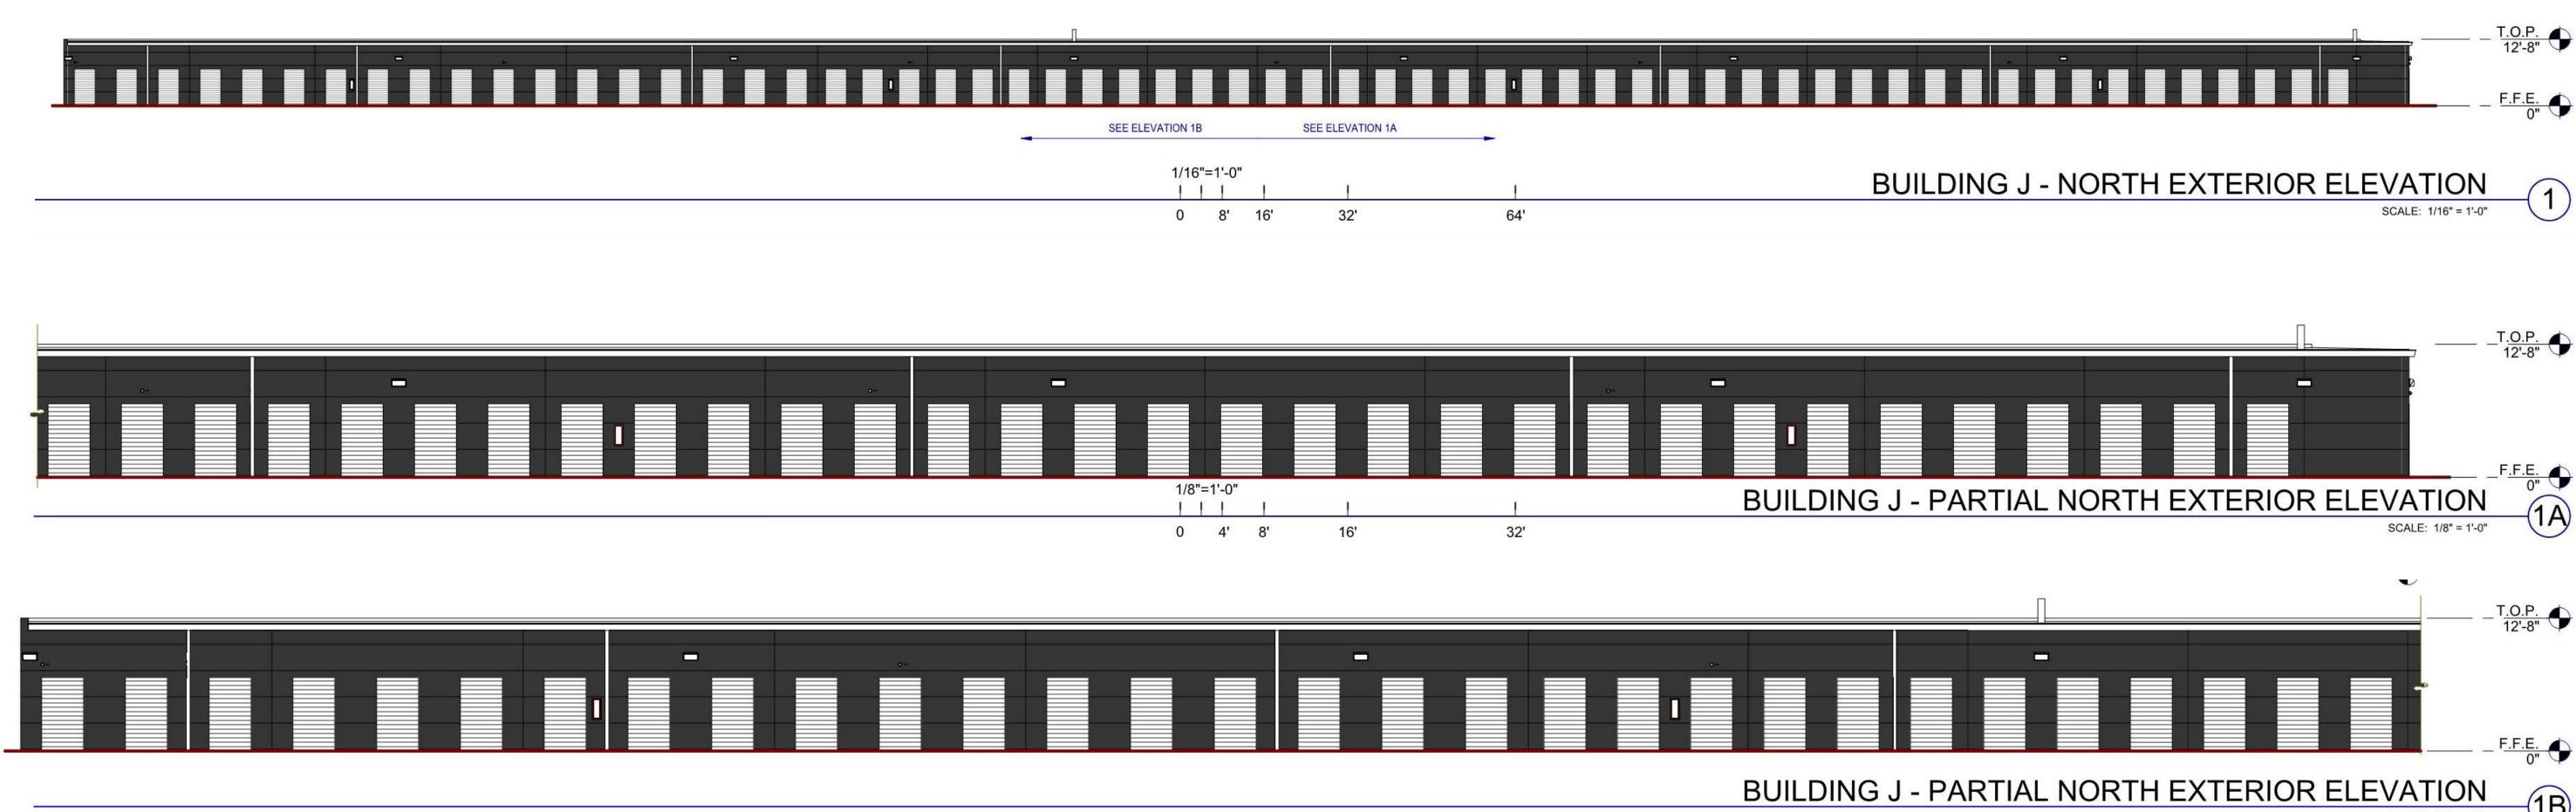

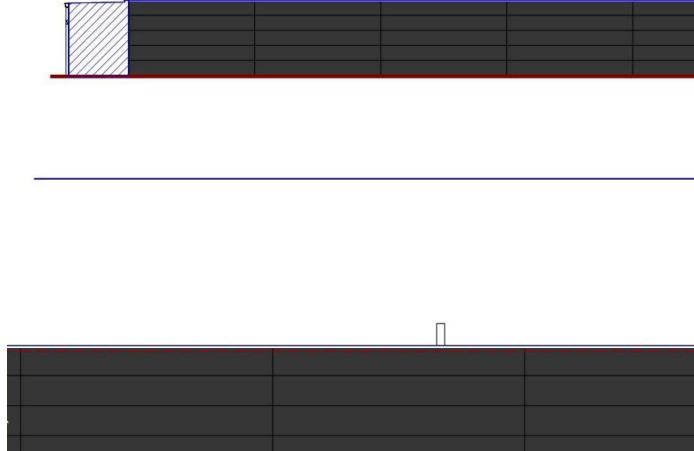


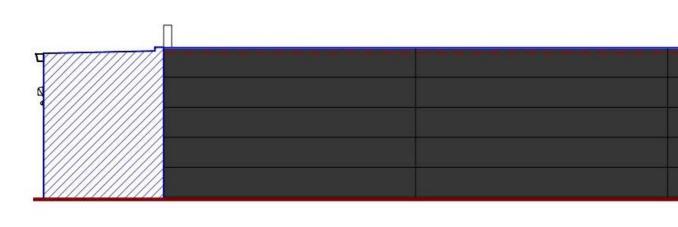




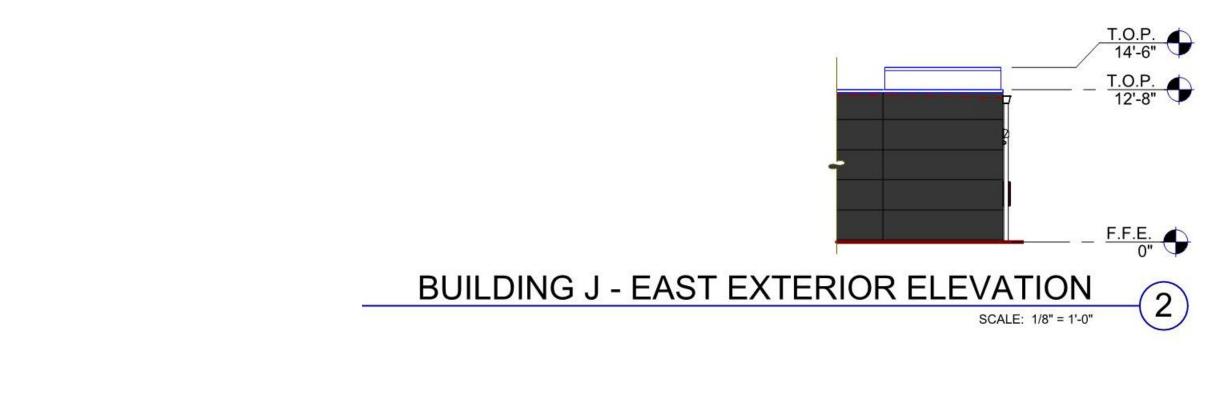

					П		
	-	S	EE ELEVATION 3B	SEE EL	EVATION 3A	-	

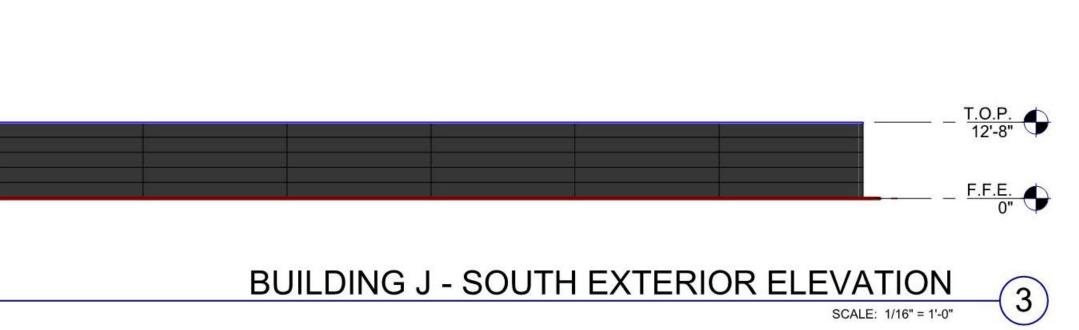

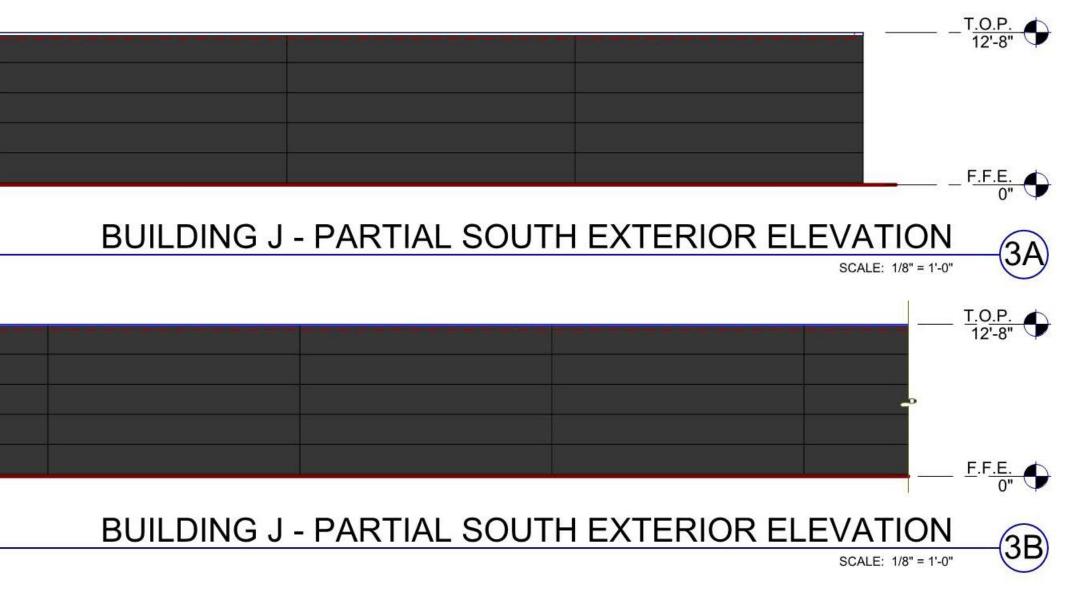BUILDING J | EXTERIOR BUILDING ELEVATIONS

10.08.2020

