



NOTE:
 THIS SHEET IS A DIGITIZED COPY OF THE TAX MAP ORIGINALLY PREPARED BY (SURVEYOR'S NAME AND DATE).THE ORIGINAL APPROVED MAP IS ON FILE IN THE OFFICE OF THE TOWNSHIP ENGINEER.

NOTE:
 ALL ACREAGE GIVEN ON THIS MAP DOES NOT INCLUDE ROAD AREAS.

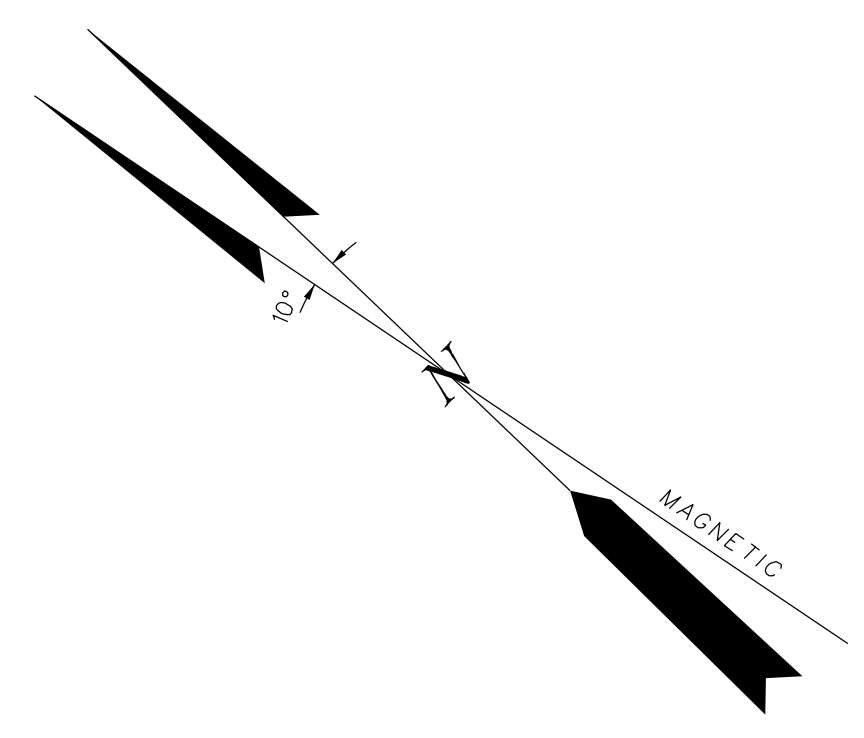

REVISIONS	DATE	REVISED BY
ENVIRONMENTAL RESOLUTIONS, INC.	10/03/08	DIGITIZED TAX MAP
RICHARD A. ALAMO, ASSOC.	07/15/91	BLOCK 1001 LOT 8.01 REVISED
RICHARD A. ALAMO, ASSOC.	10/31/84	UPDATED PER NJ DIVISION OF TAXATION
W.M. G. MAJOR ASSOC.	12/03/75	GENERAL REVISIONS

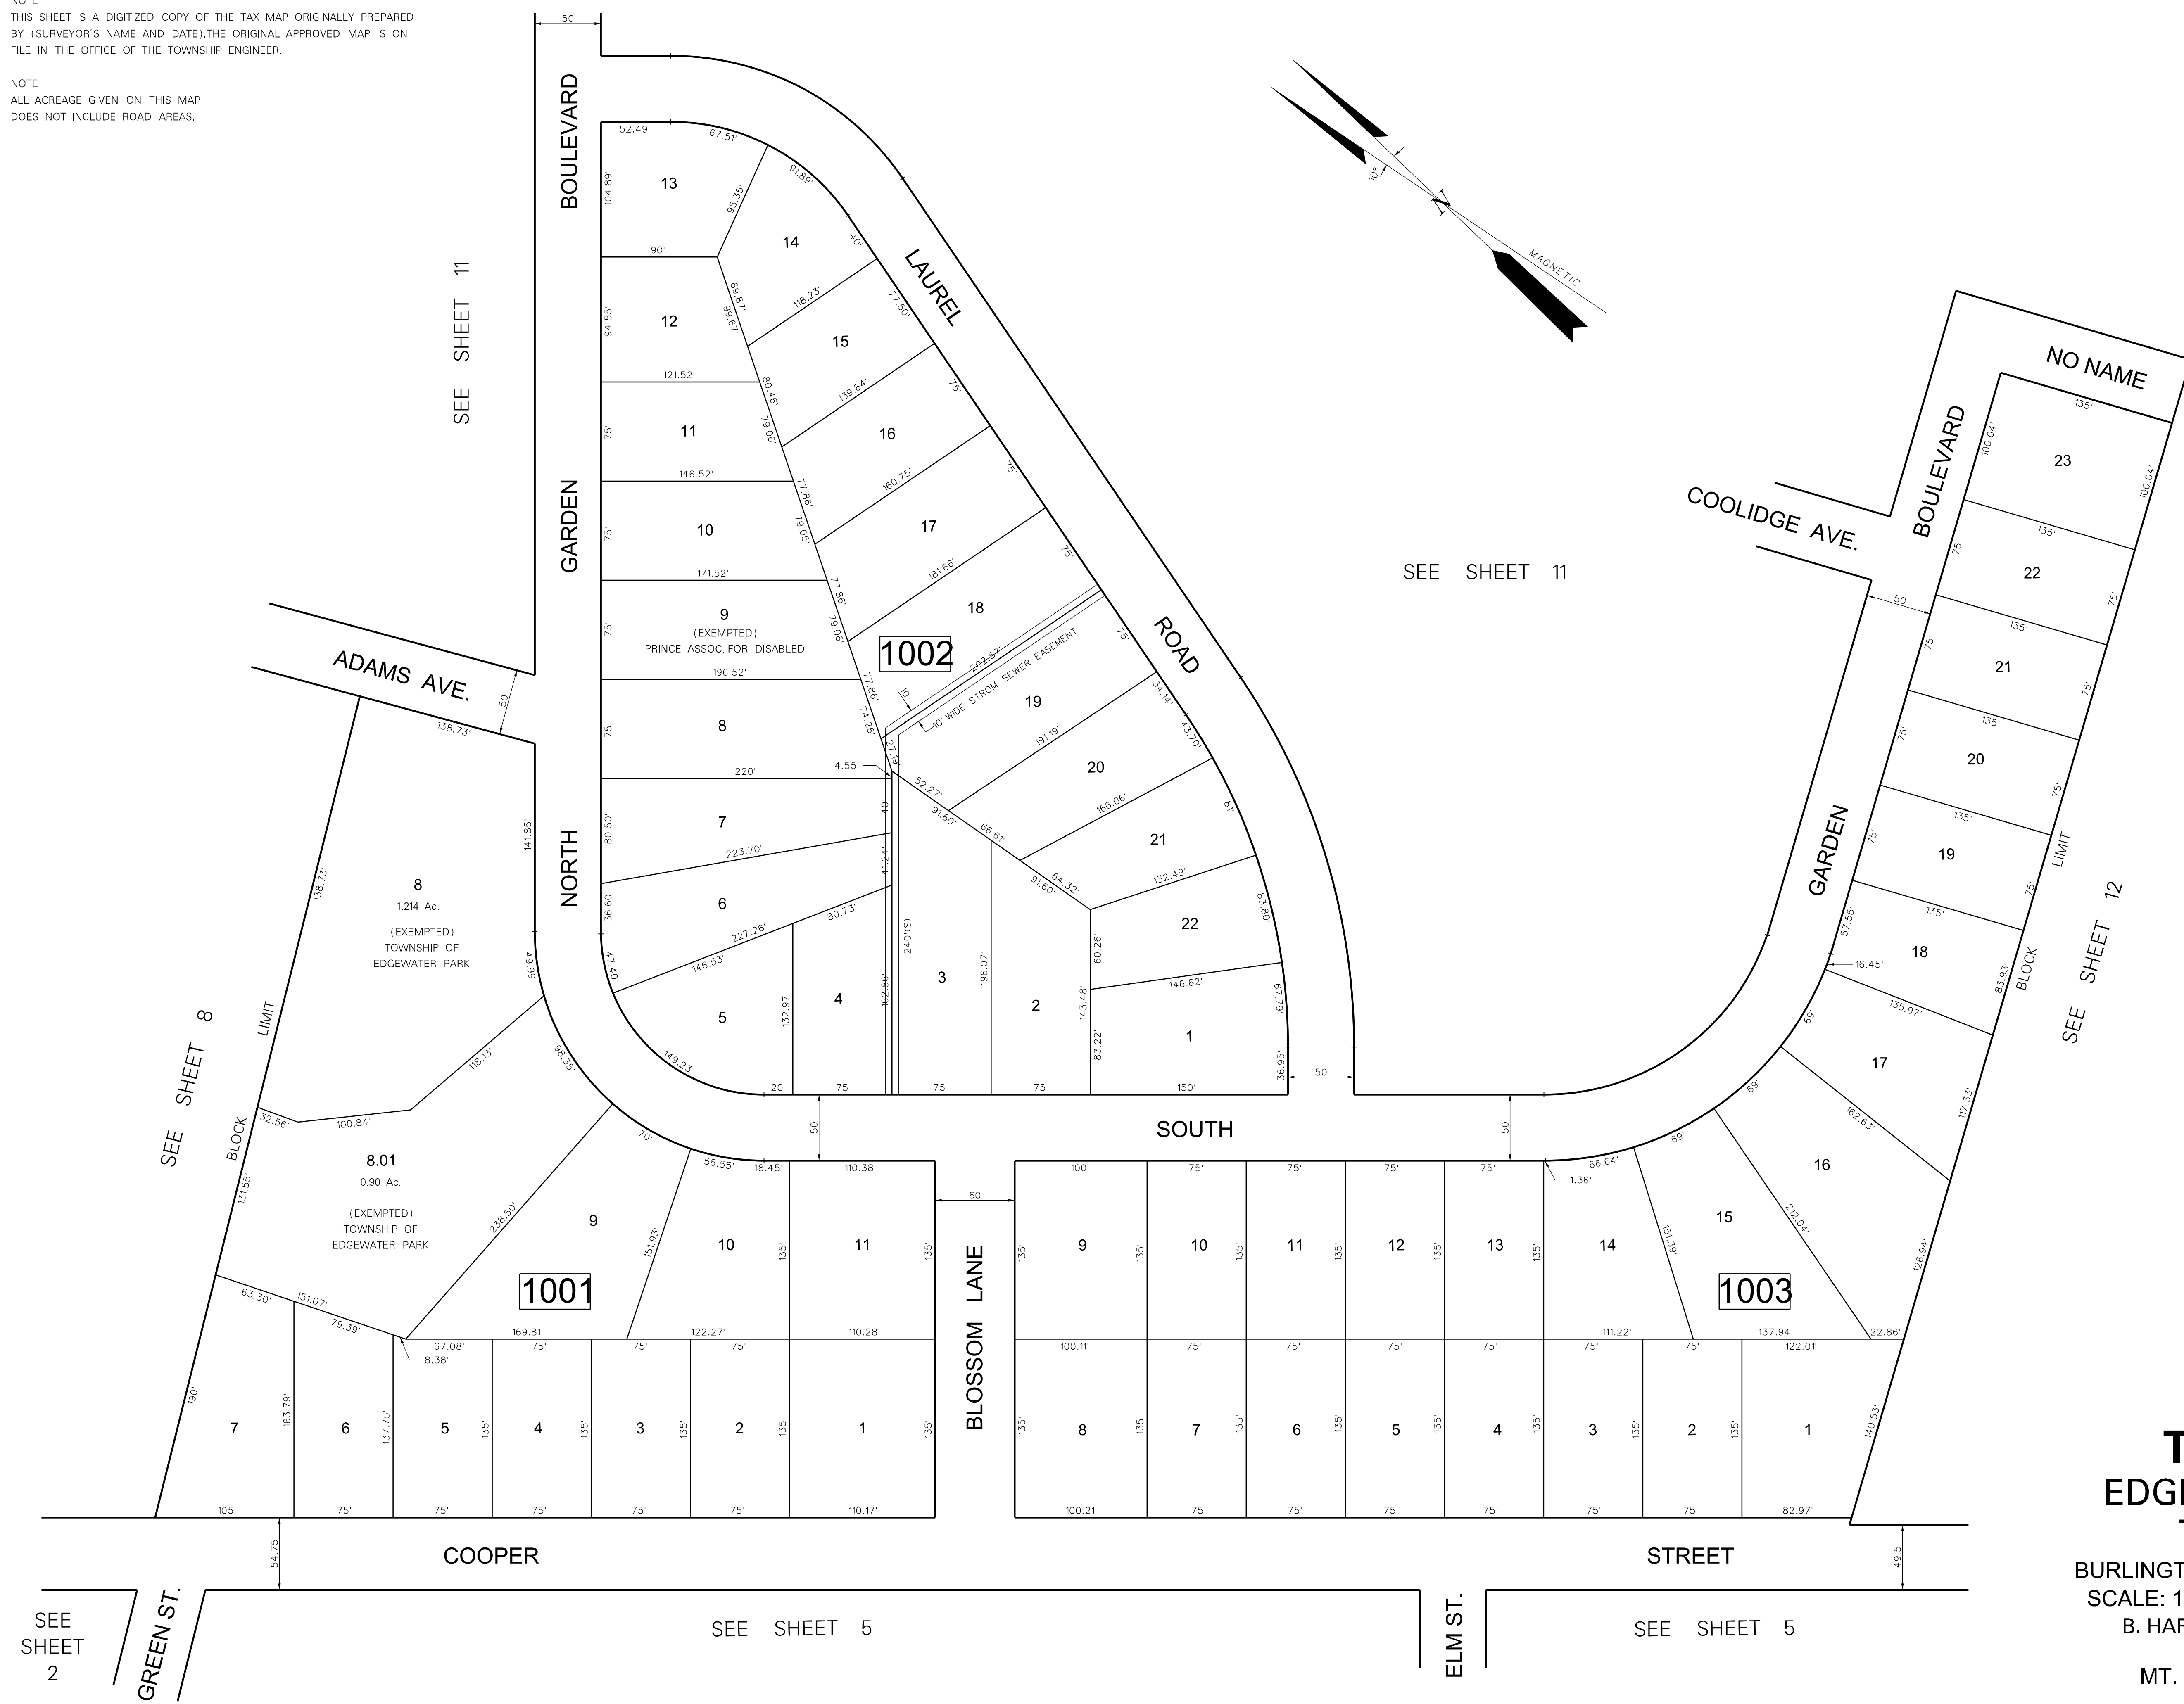

TAX MAP
EDGEWATER PARK
TOWNSHIP
 BURLINGTON COUNTY, NEW JERSEY
 SCALE: 1"=60' DATE: FEB., 1960
 B. HAROLD WILLS, P.E. & L.S.
 LIC. NO 178
 MT. HOLLY, NEW JERSEY