


DATE	REVISION
12/21/16	REVISED BLOCK 1202
11-05-14	ADDED FOX RUN SUBDIVISION SHEET 12.06
10-21-08	DIGITIZED TAX MAP SHEET 18

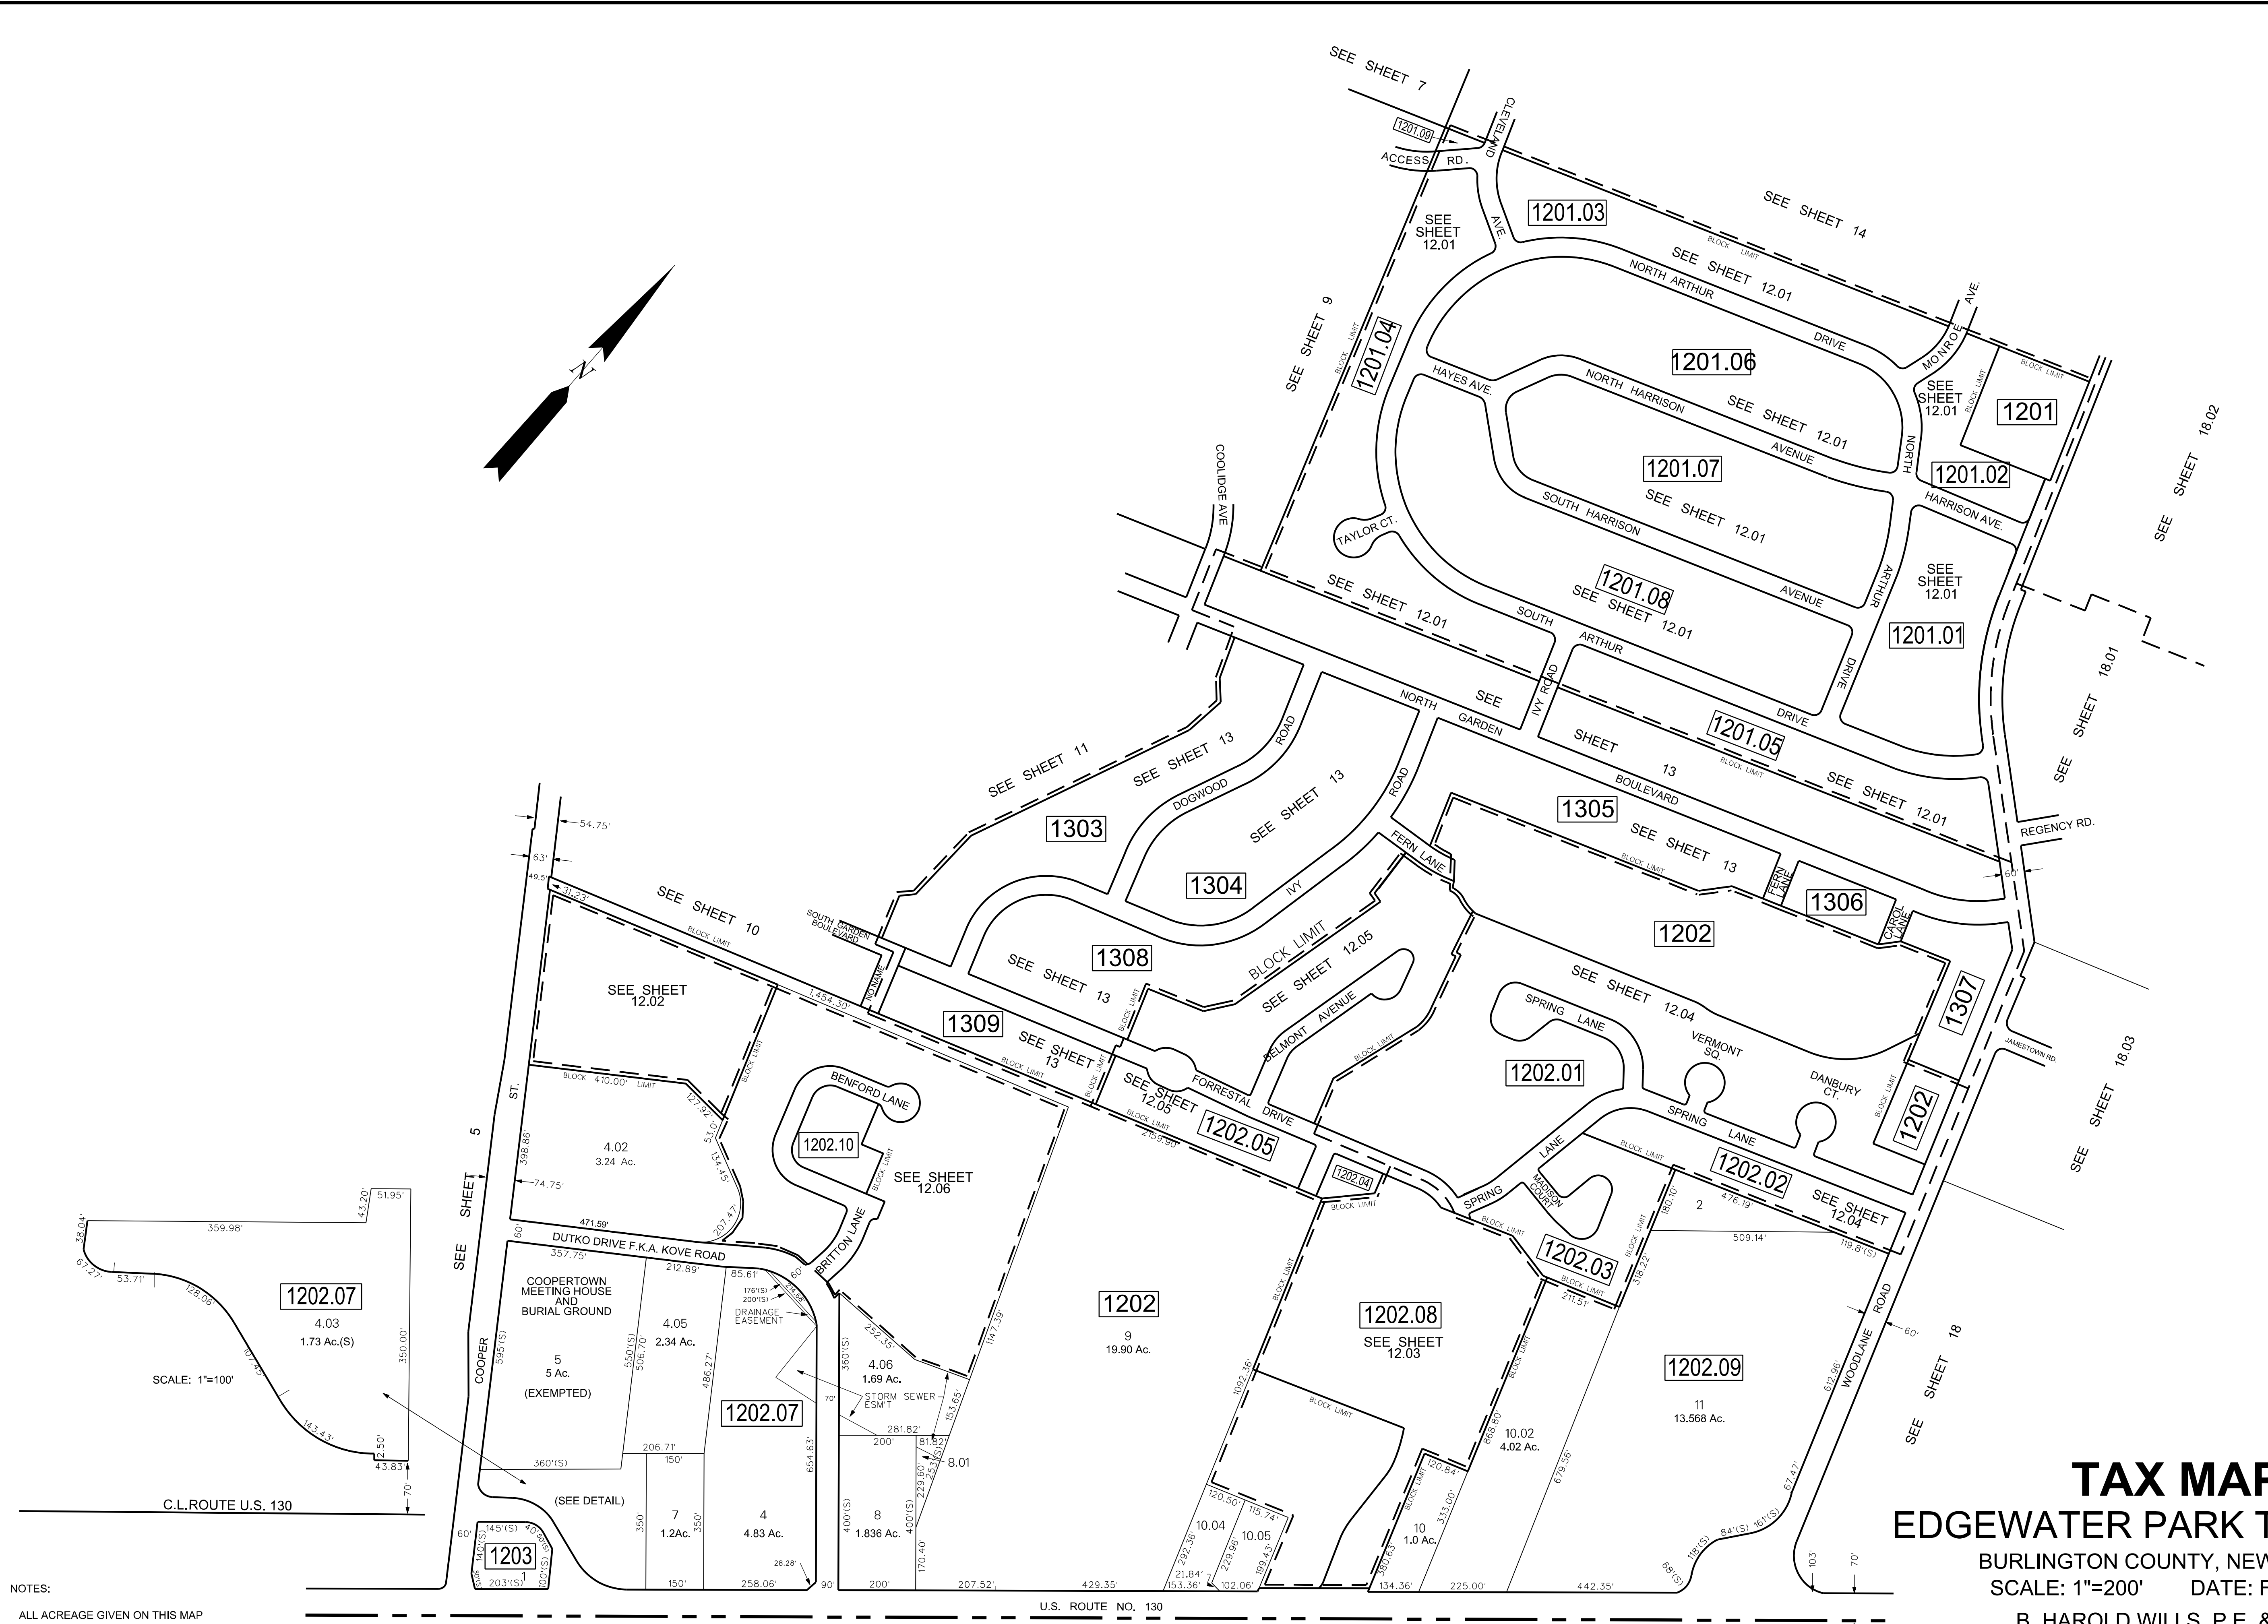

NOTES:

ALL ACREAGE GIVEN ON THIS MAP DOES NOT INCLUDE ROAD AREAS.

THIS SHEET IS A DIGITIZED COPY OF THE TAX MAP ORIGINALLY PREPARED BY: B. HAROLD WILLS. THE ORIGINAL IS ON FILE IN THE OFFICE OF THE TOWNSHIP ENGINEER

TAX MAP

EDGEWATER PARK TOWNSHIP

BURLINGTON COUNTY, NEW JERSEY
 SCALE: 1"=200' DATE: FEB. 1960

B. HAROLD WILLS, P.E. & P.L.S.
 MT. HOLLY, NEW JERSEY

WILLINGBORO TOWNSHIP BURLINGTON COUNTY